

# FLOW

Exhibition design for Mediamatics' SUR PLACE  
May 8th 2010 - August 2010

# FLOW

=

**the mental state of operation in which the person is fully immersed in what he or she is doing by a feeling of energized focus, full involvement, and success in the process of the activity.**

# FLOW

=



**TRACK**




**BAR**



**CATWALK**



**DANCE FLOOR**

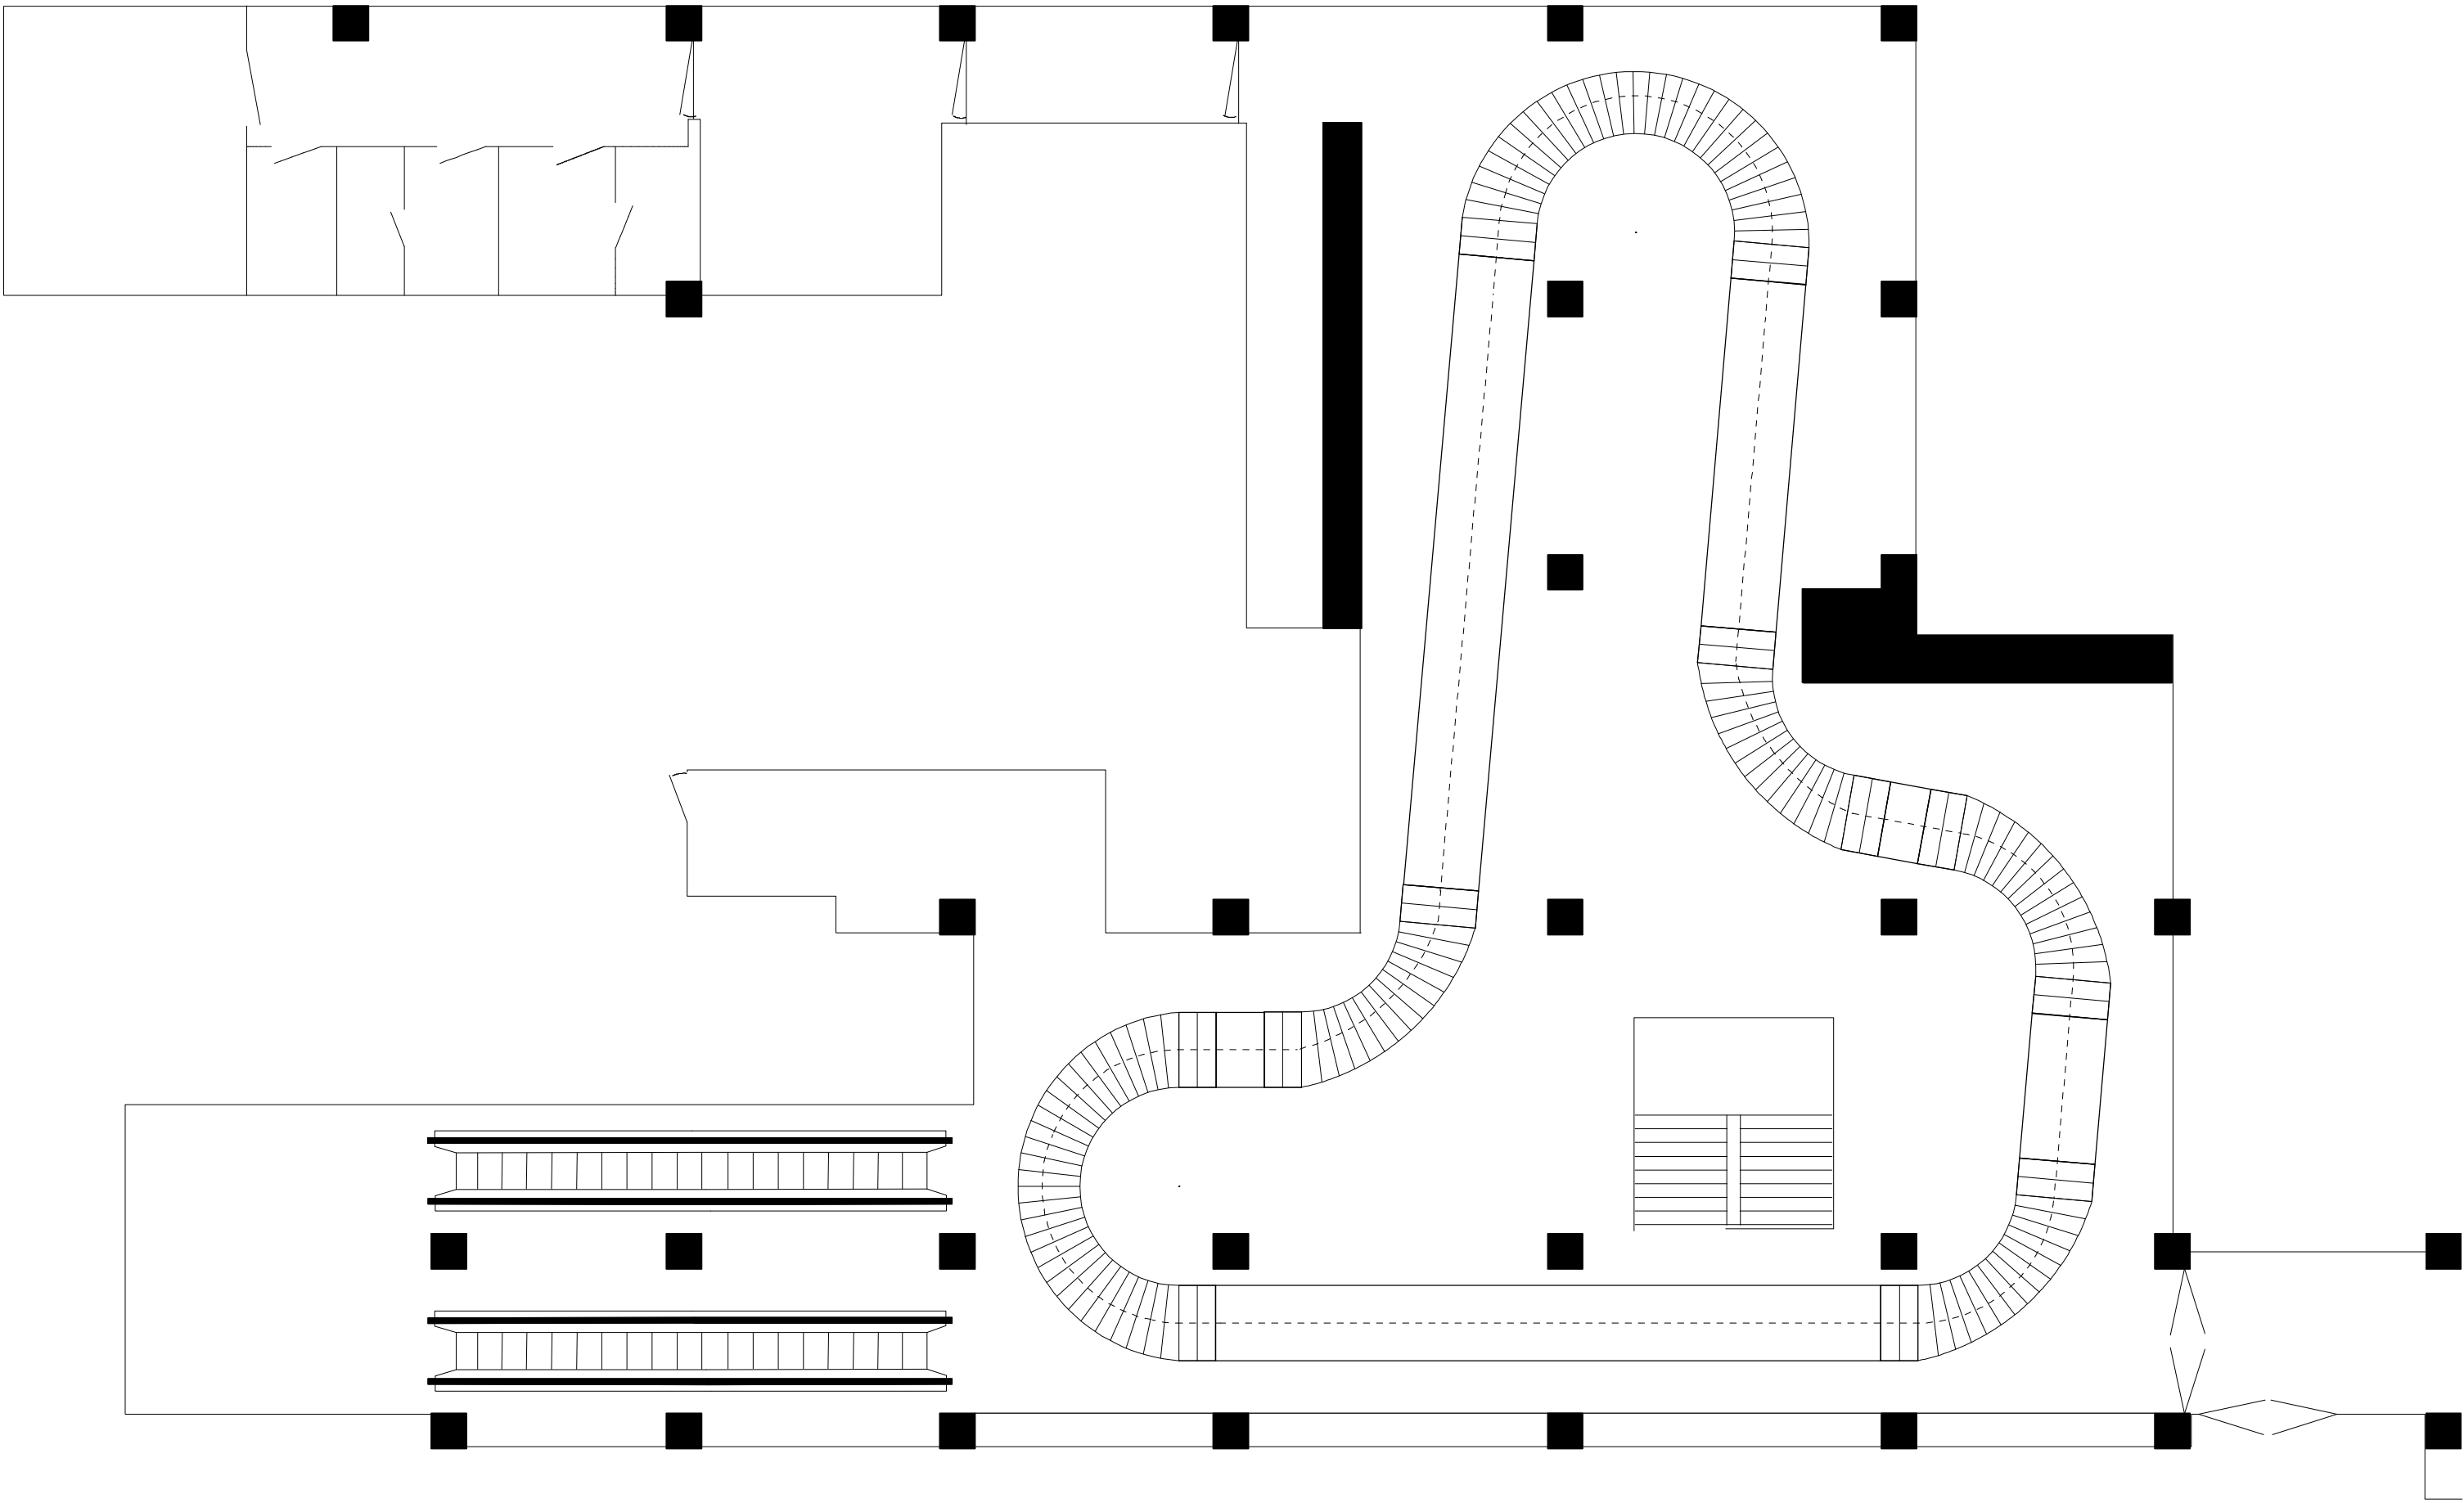

project  
1005 - FLOW

fase  
VO


date  
April 20th 2010

onderwerp  
plattegrond

schaal  
1:100



BLANKENSTRAAT 404  
1018 SK AMSTERDAM  
+31(0)20 7890359  
WWW.DUSARCHITECTS.COM

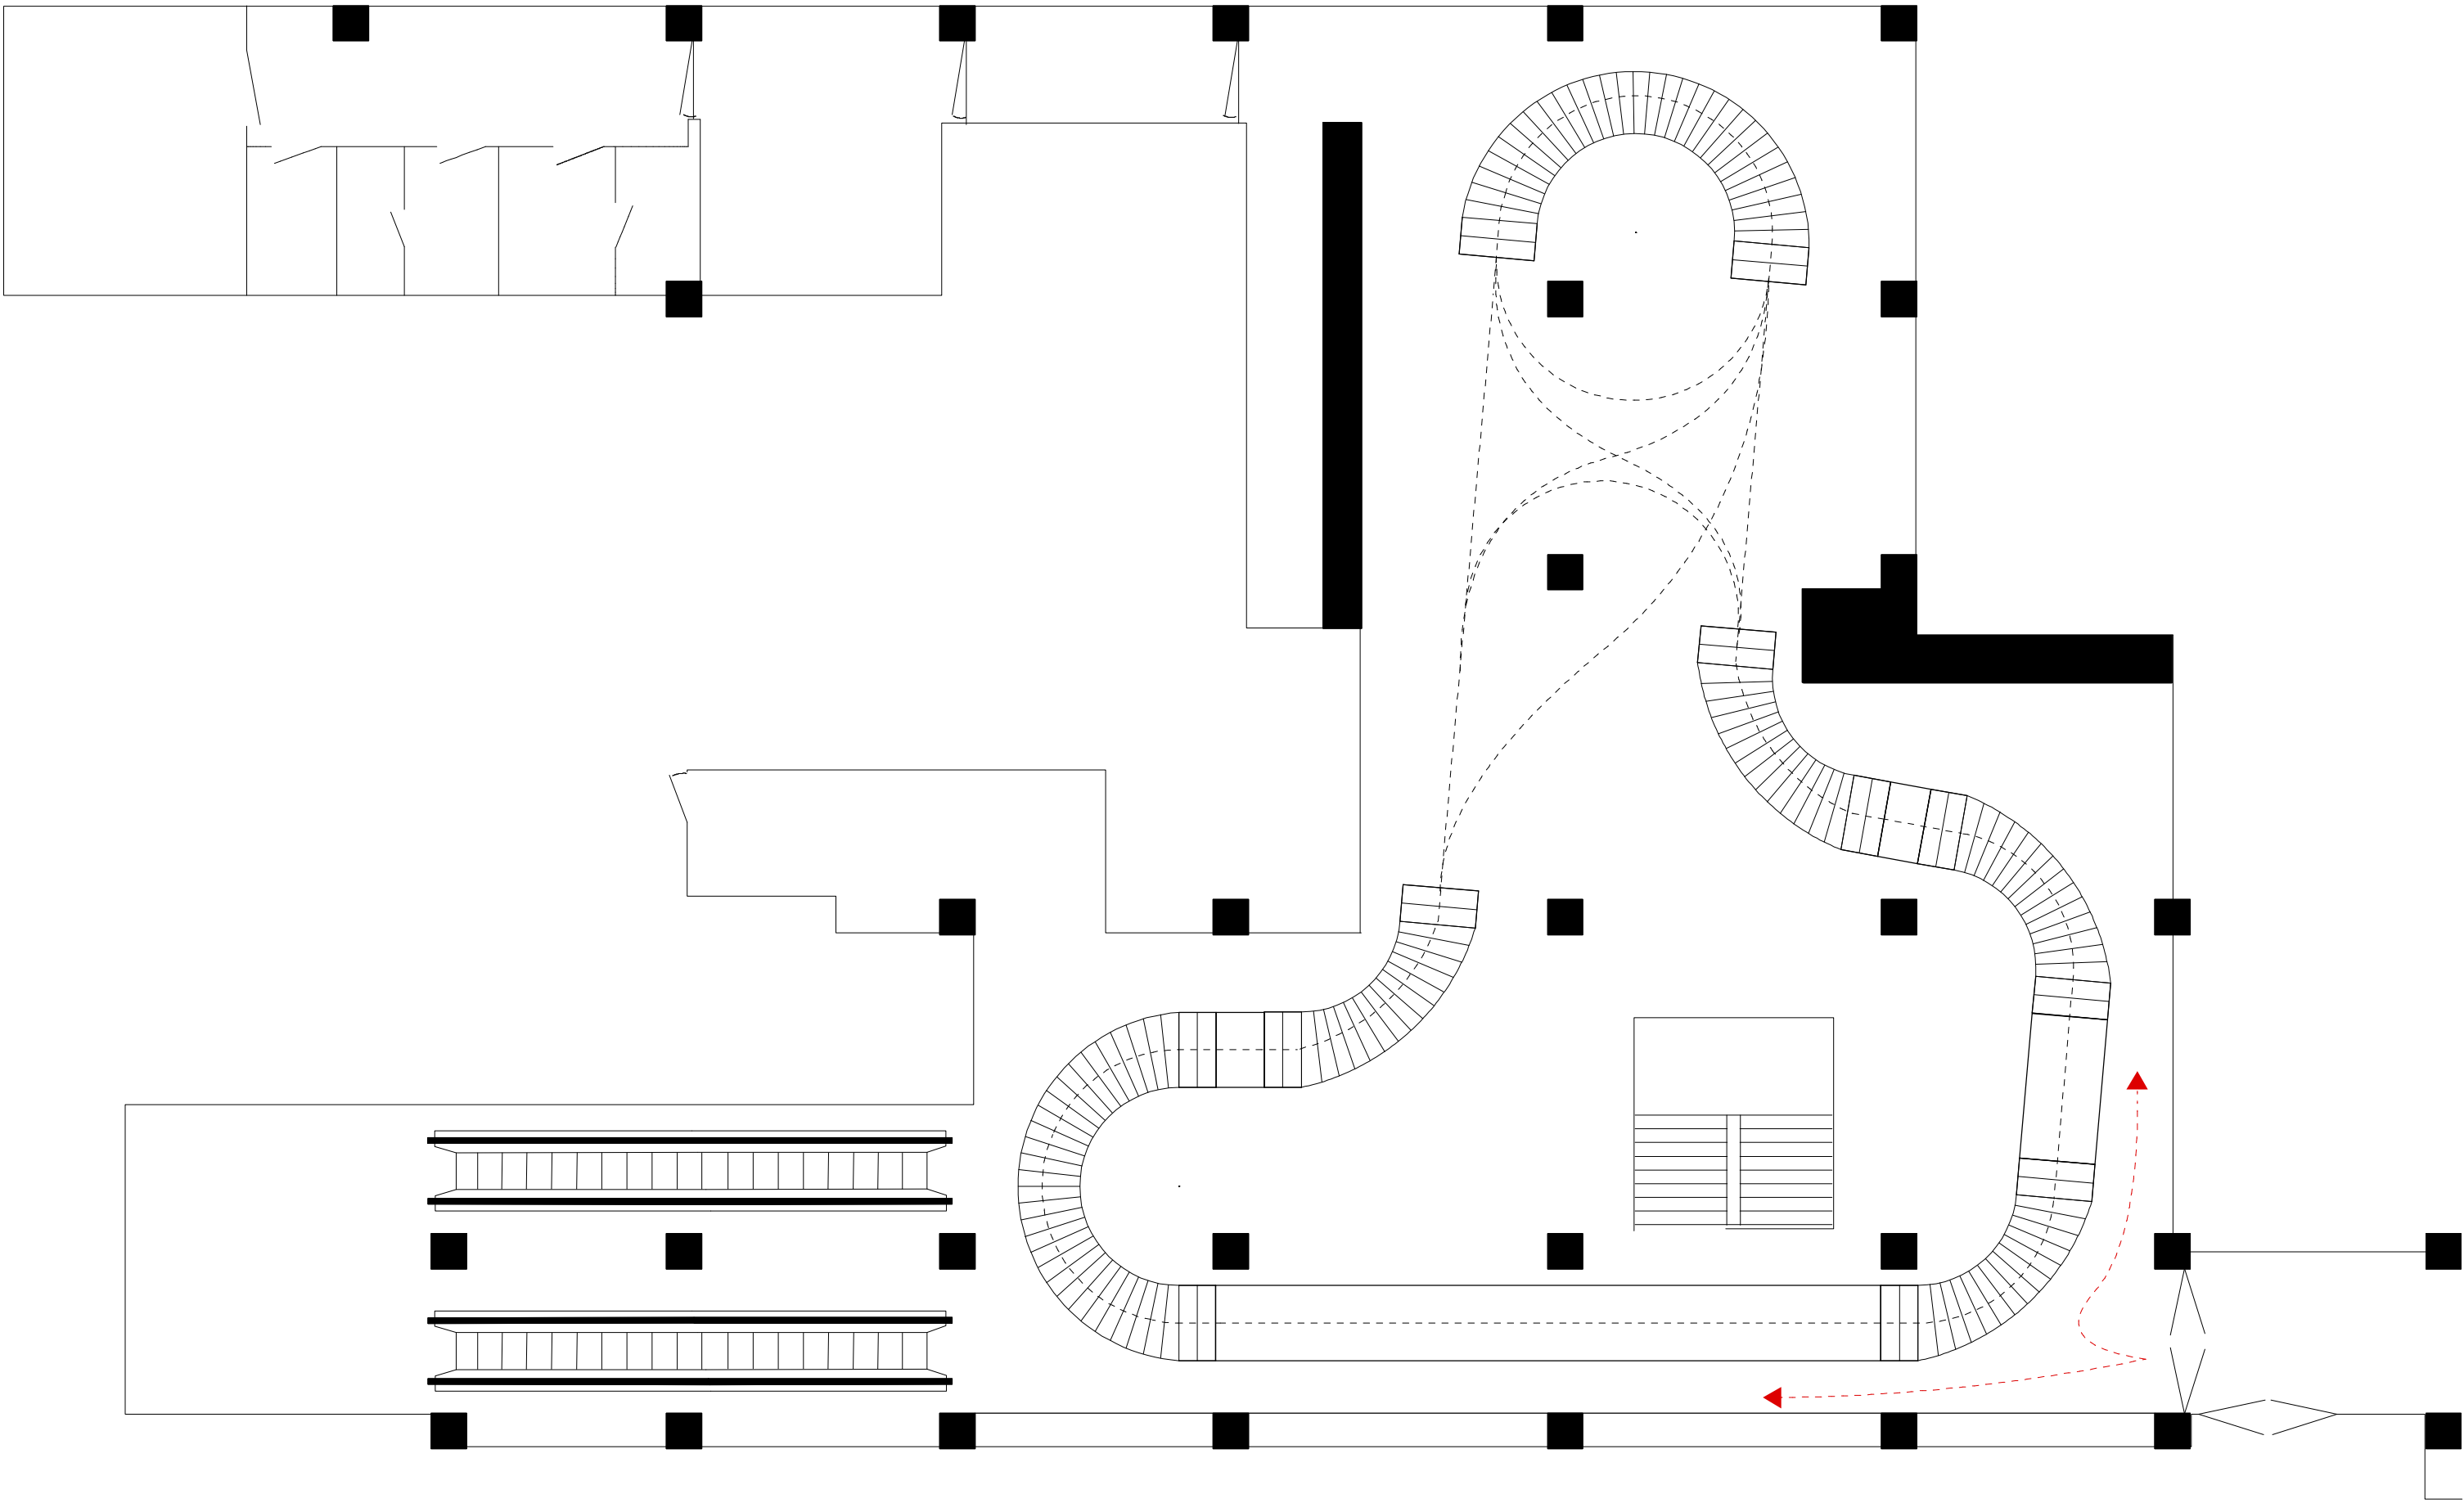

project  
1005 - FLOW

fase  
VO


date  
April 20th 2010


onderwerp  
plattegrond


schaal  
1:100



BLANKENSTRAAT 404  
1018 SK AMSTERDAM  
+31(0)20 7890359  
WWW.DUSARCHITECTS.COM

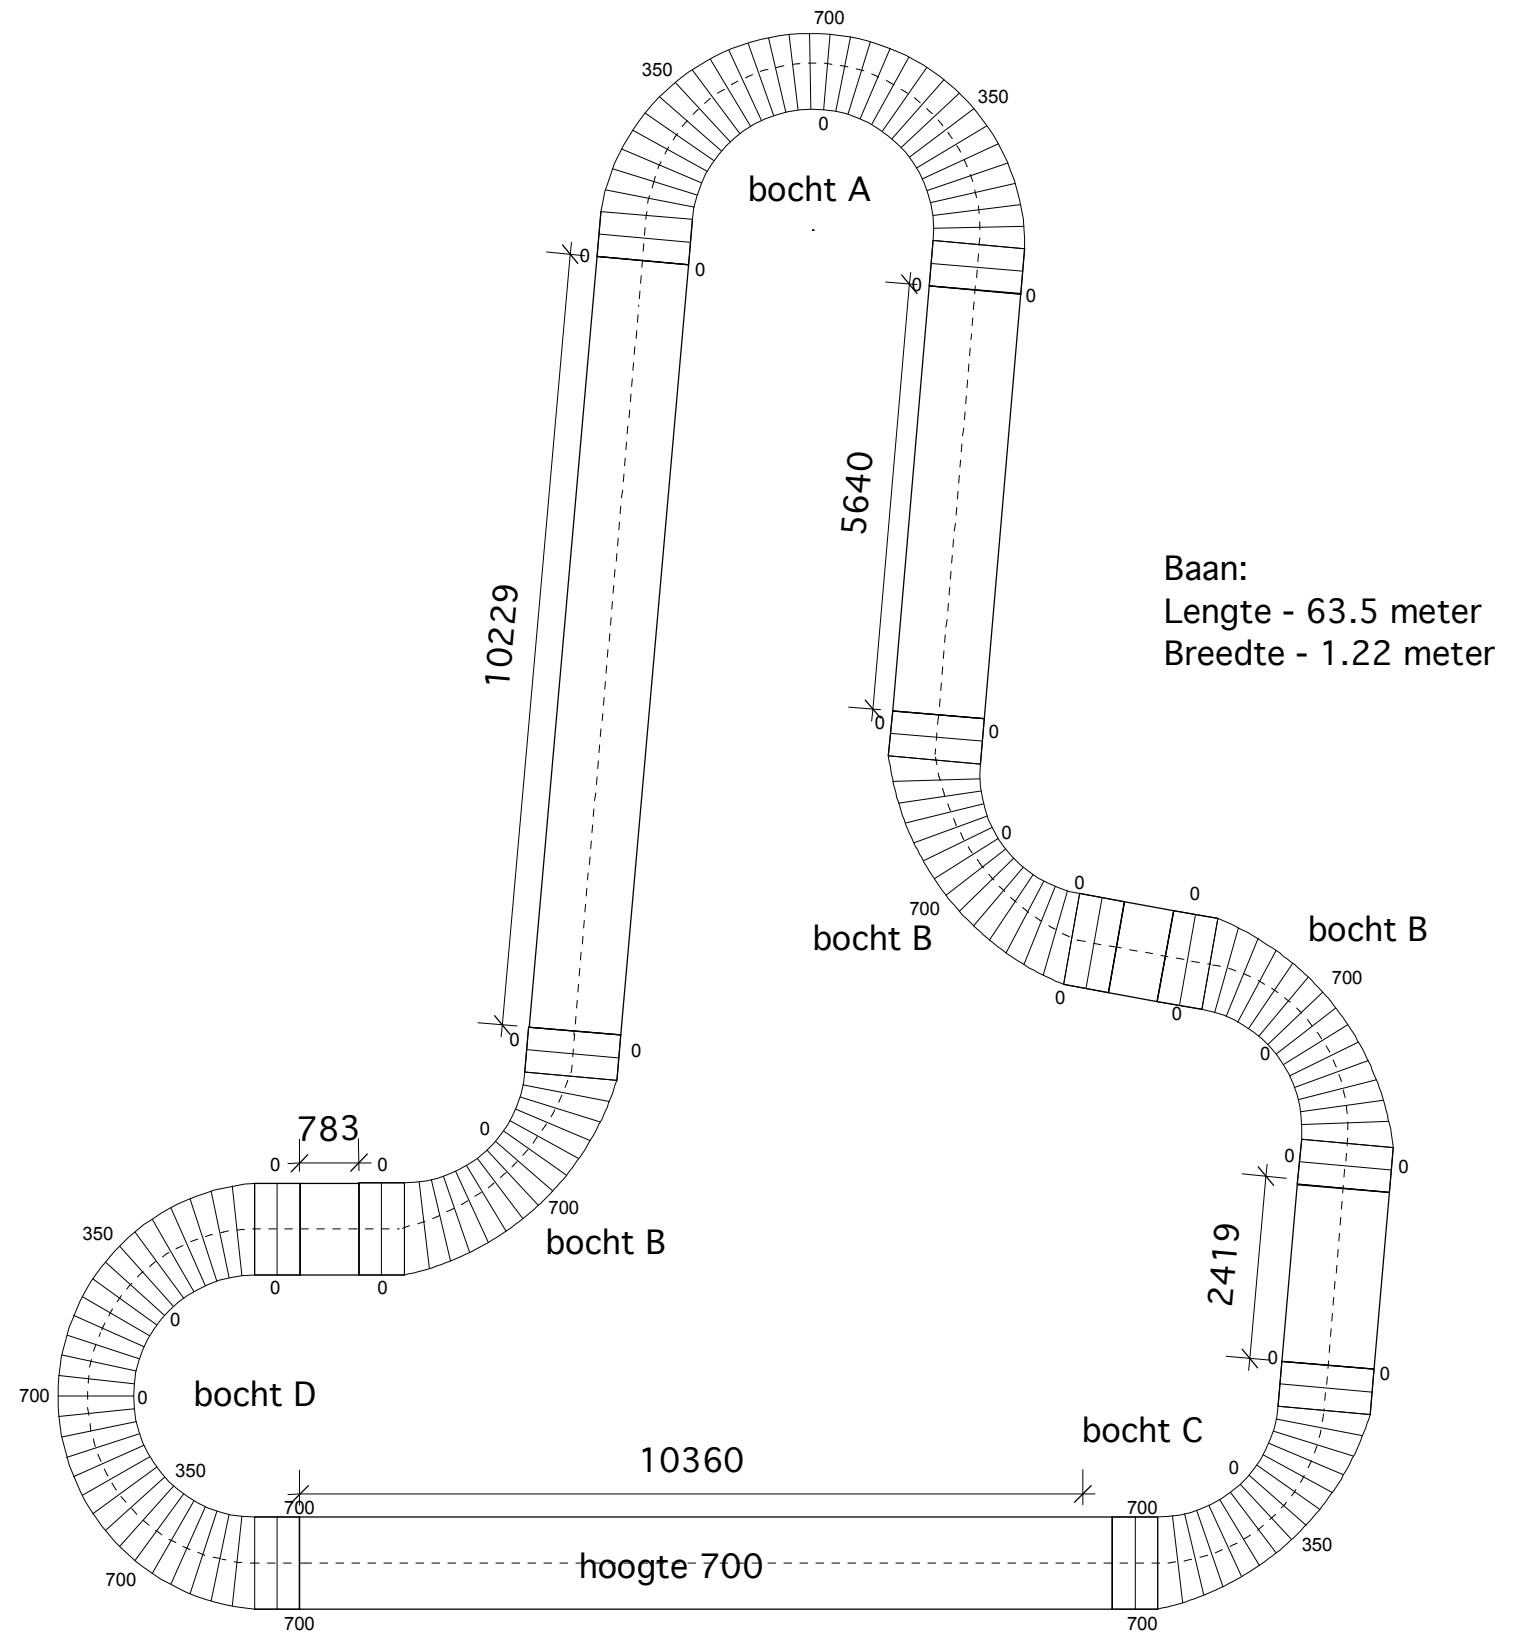


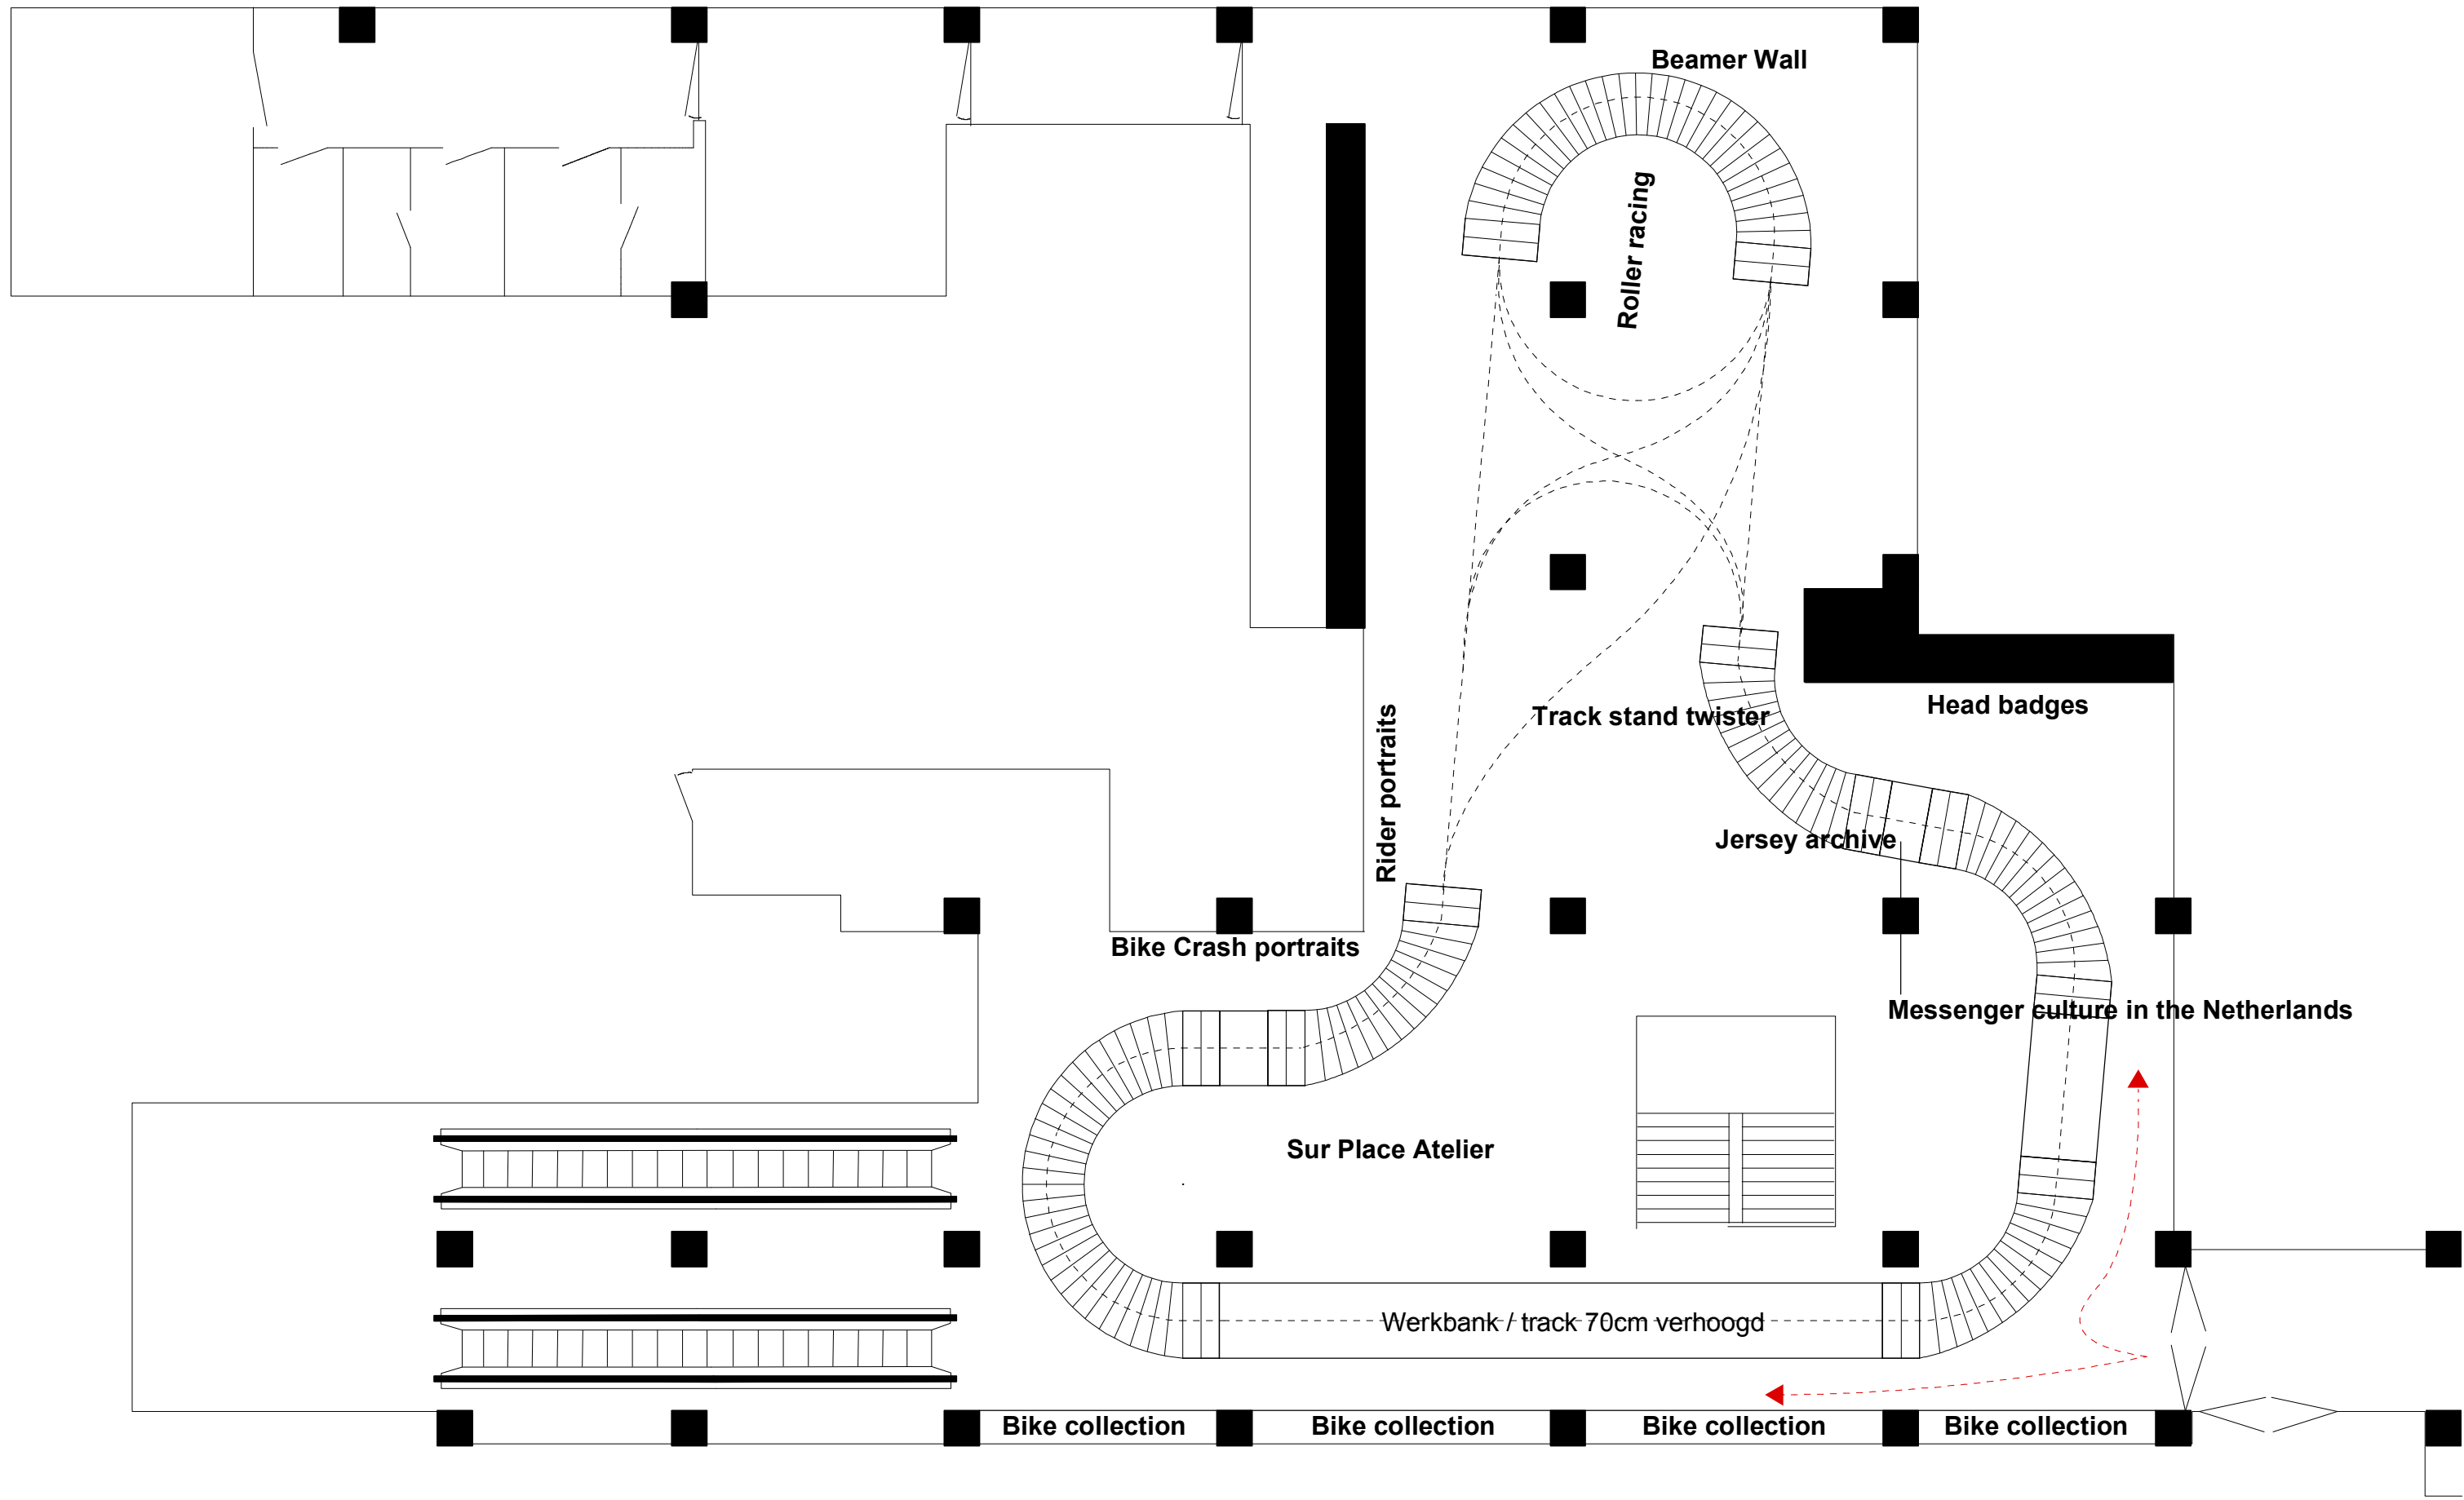

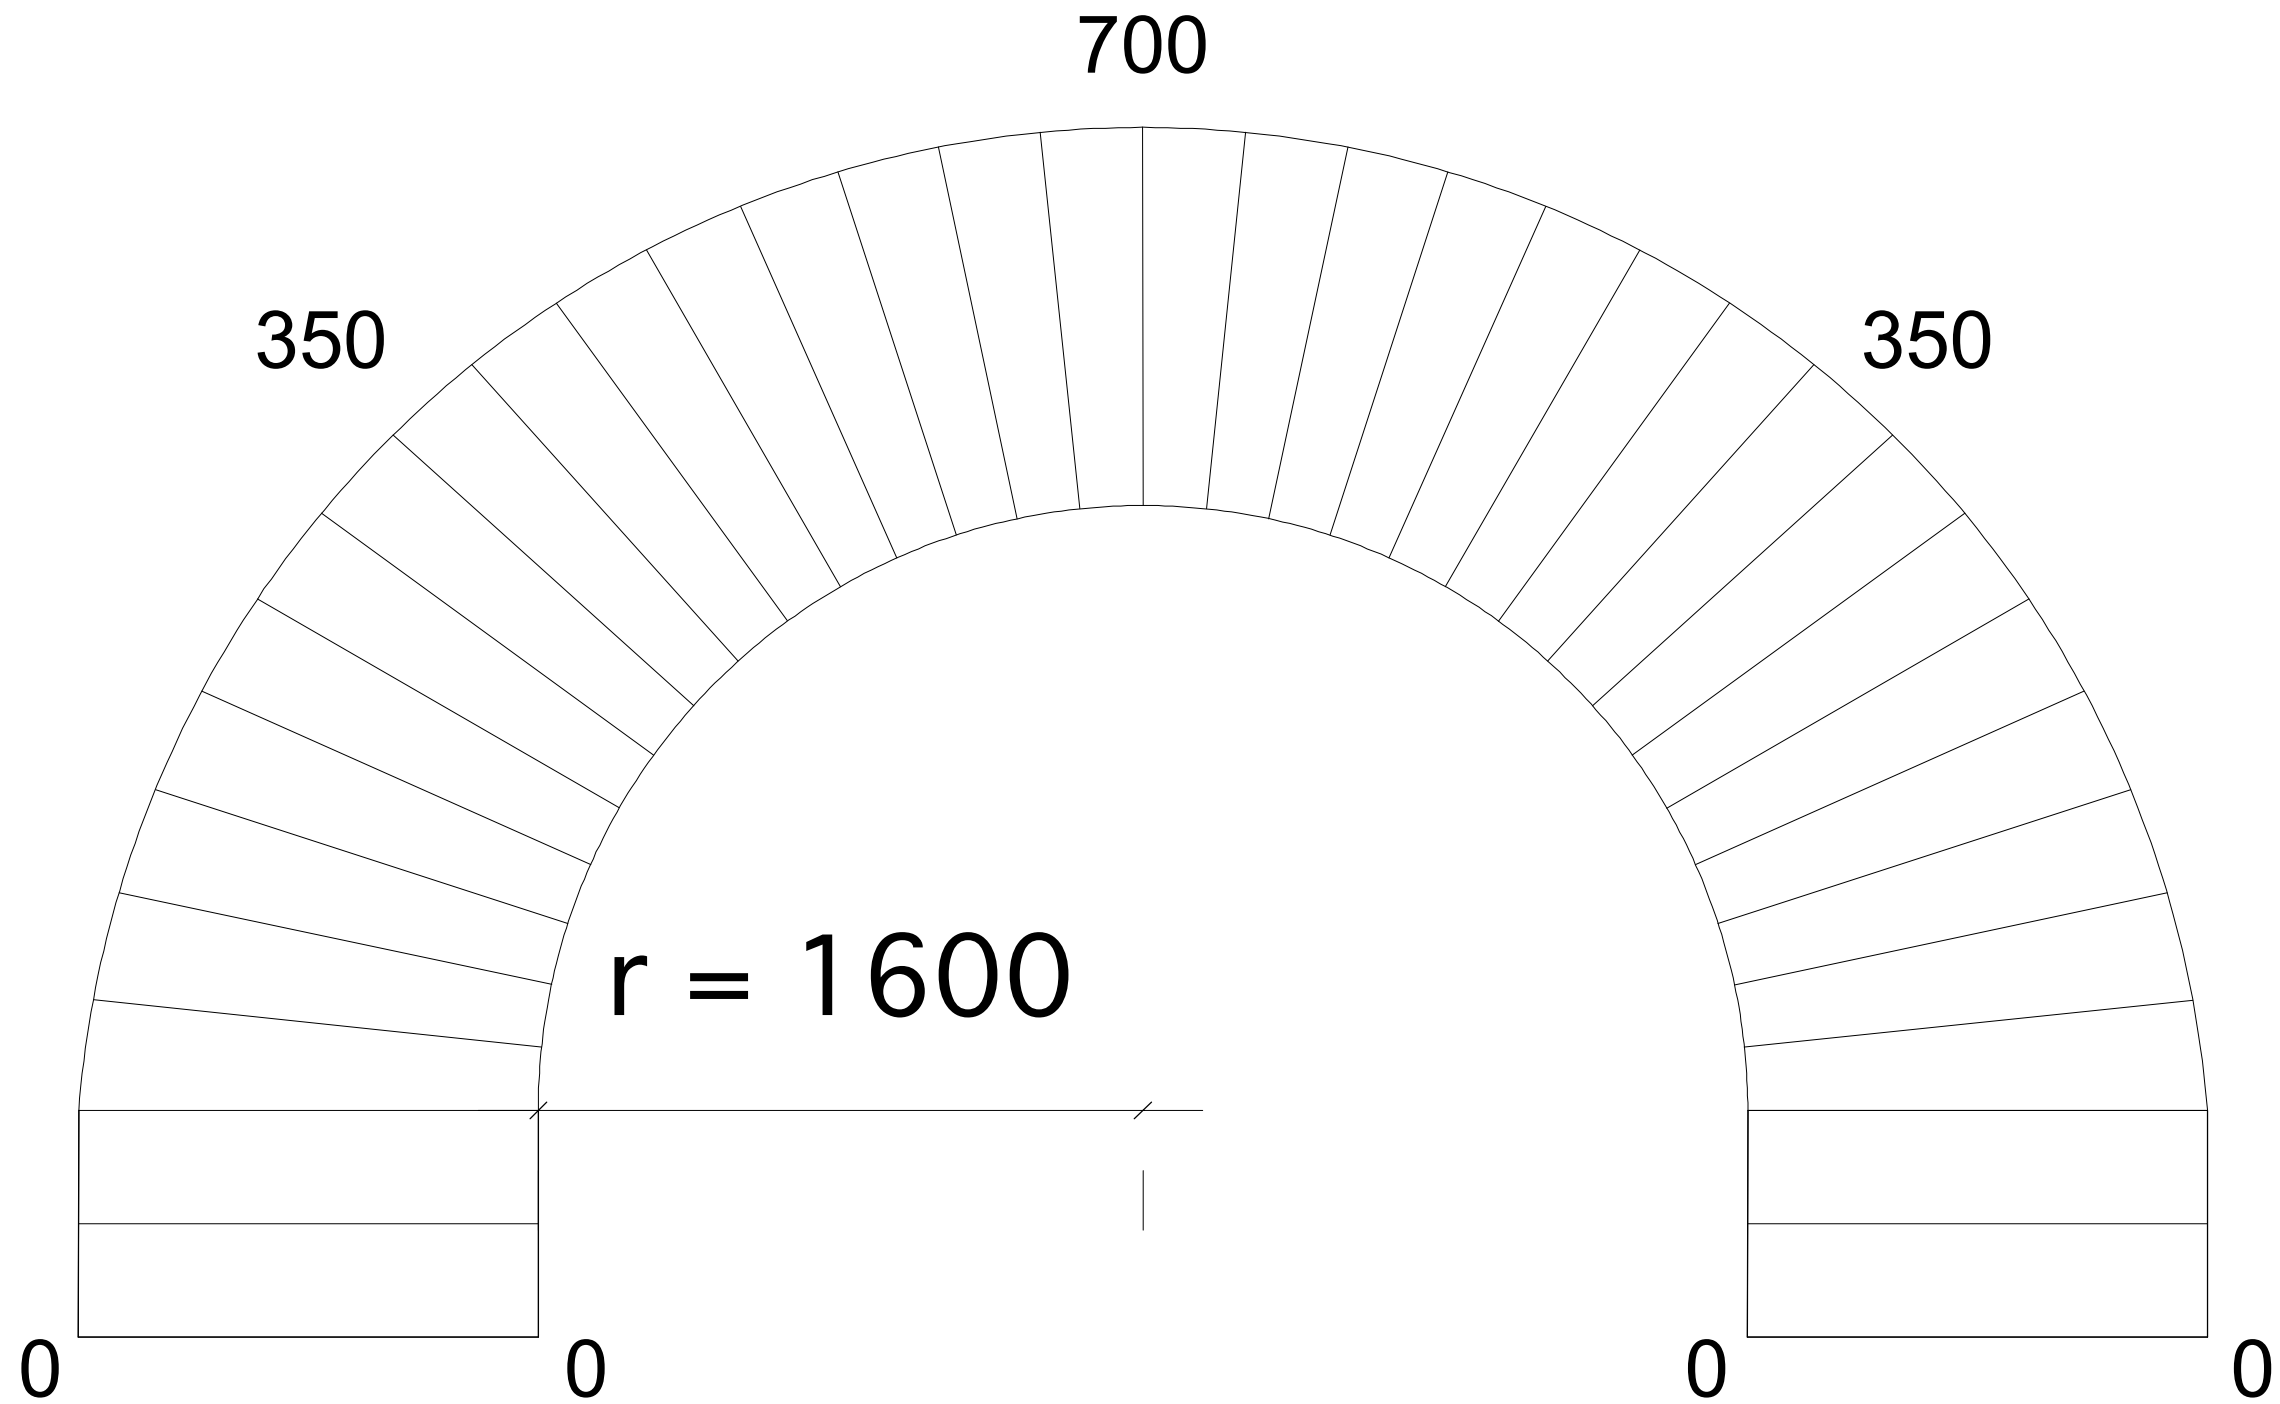

30 gelijke segmenten - 4 pas-stukken



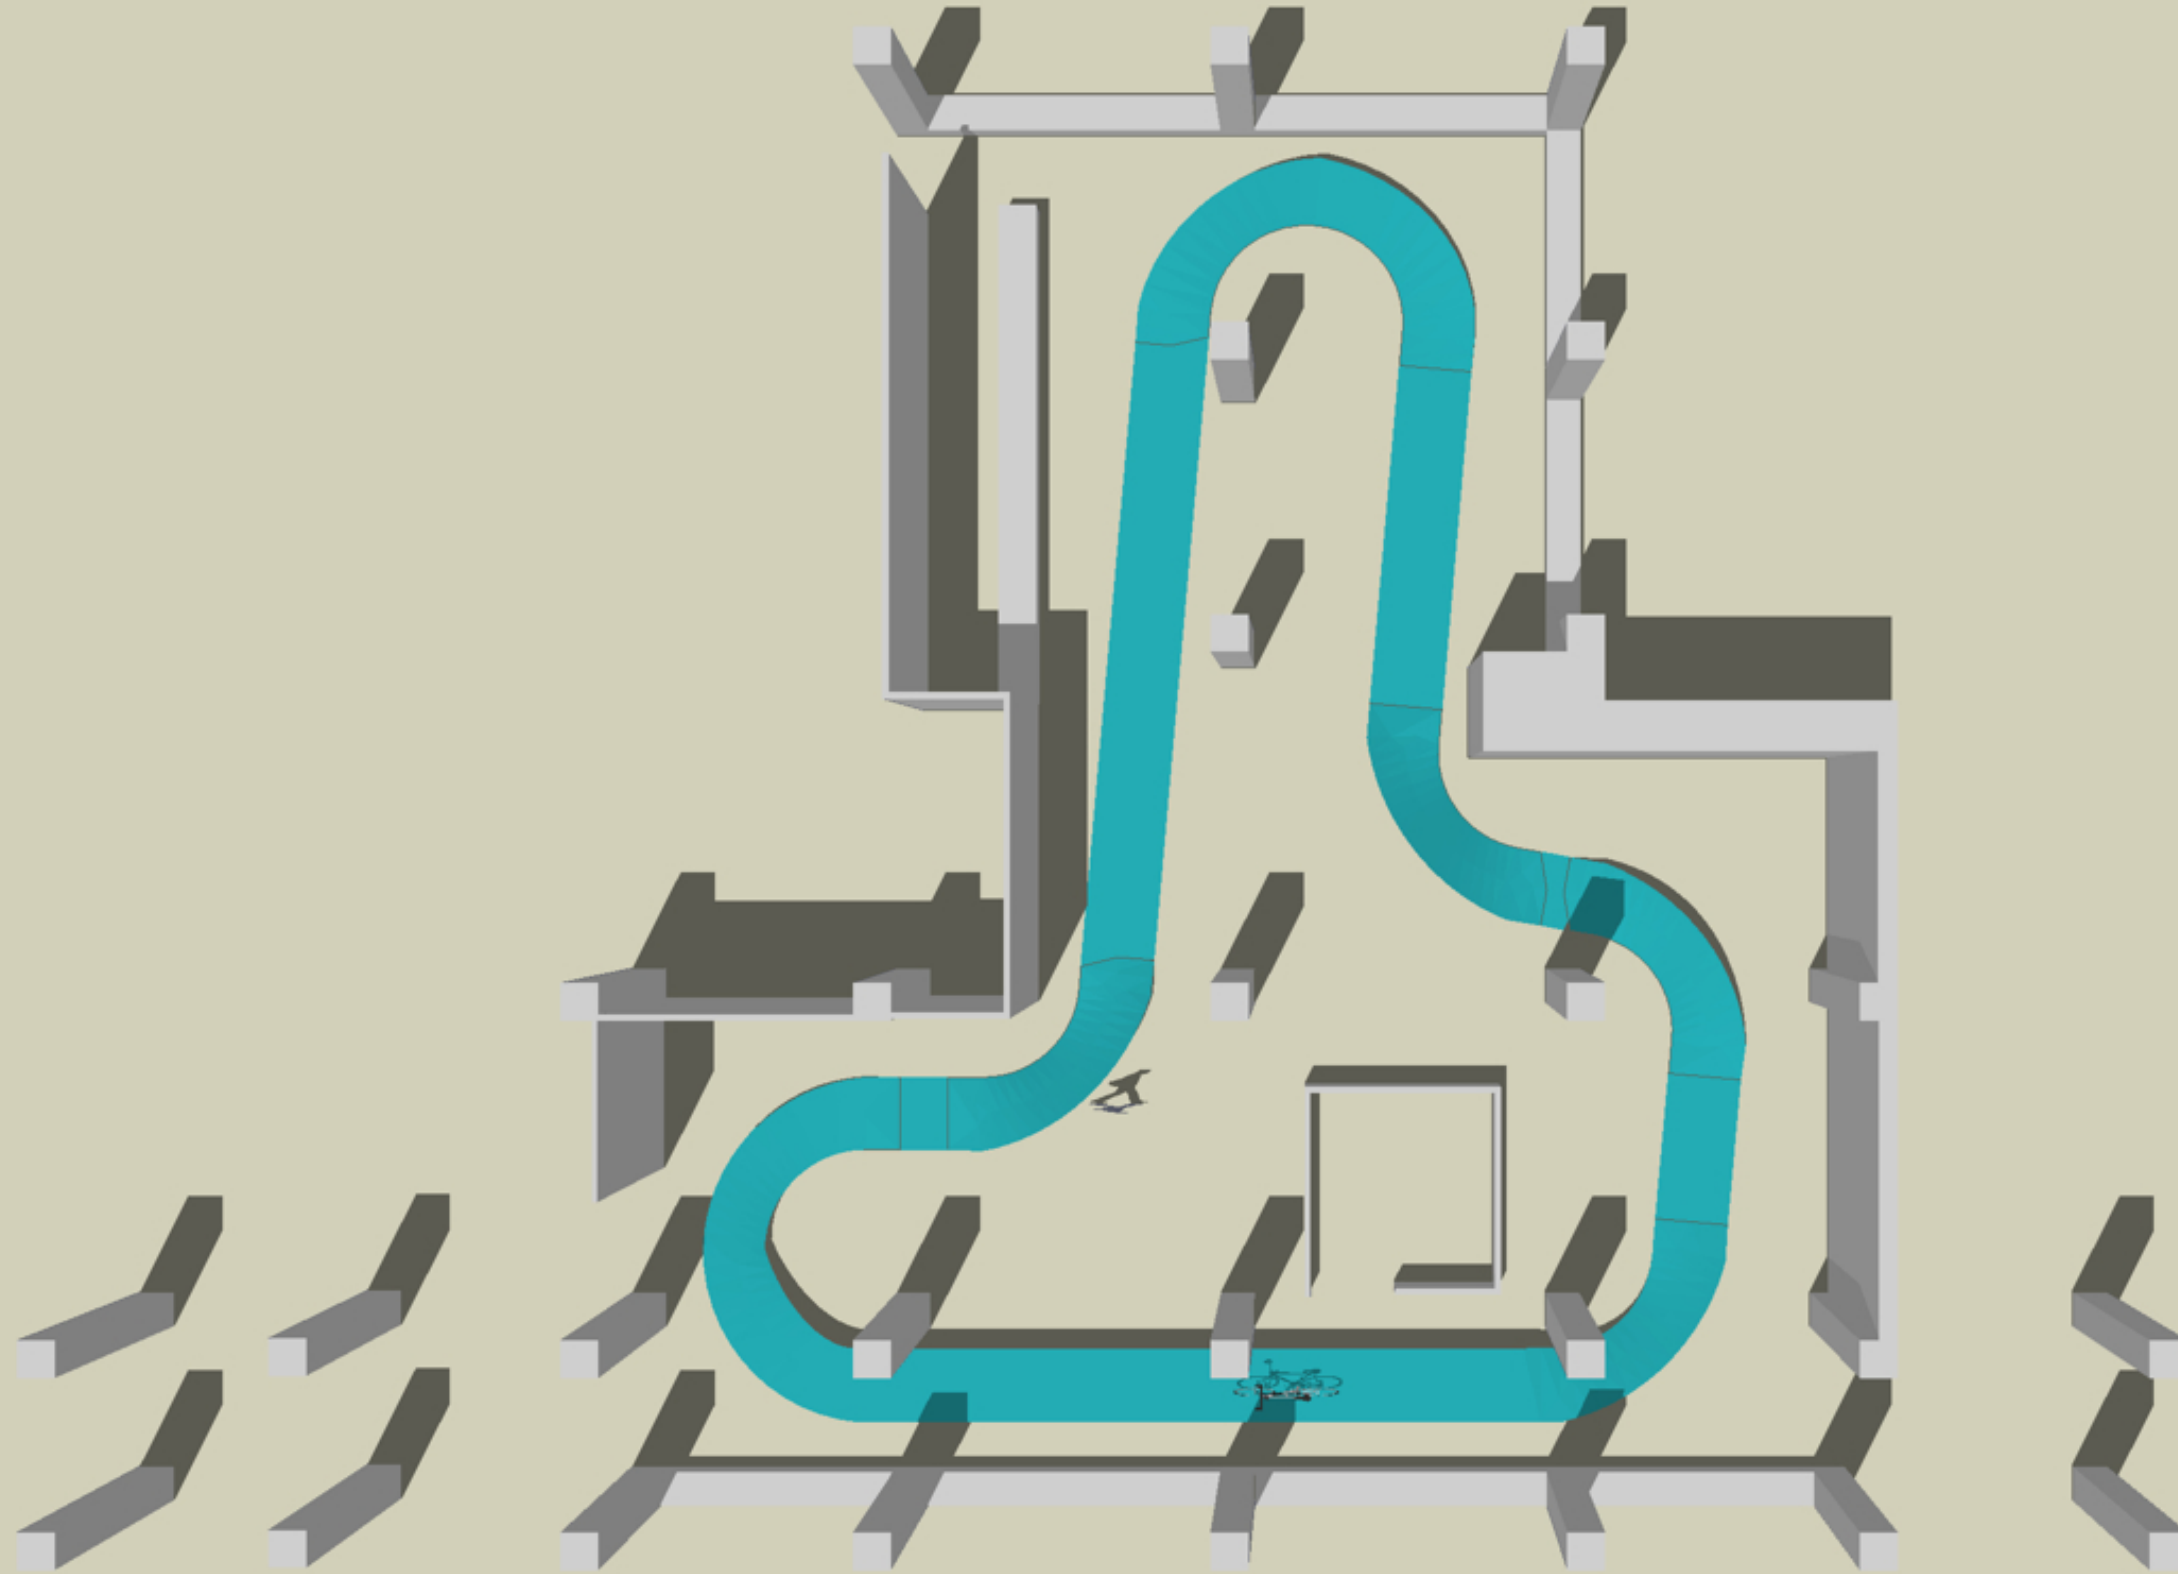

project  
1005 - FLOW

fase  
VO


date  
April 20th 2010

onderwerp  
topview

schaal  
-



BLANKENSTRAAT 404  
1018 SK AMSTERDAM  
+31(0)20 7890359  
WWW.DUSARCHITECTS.COM

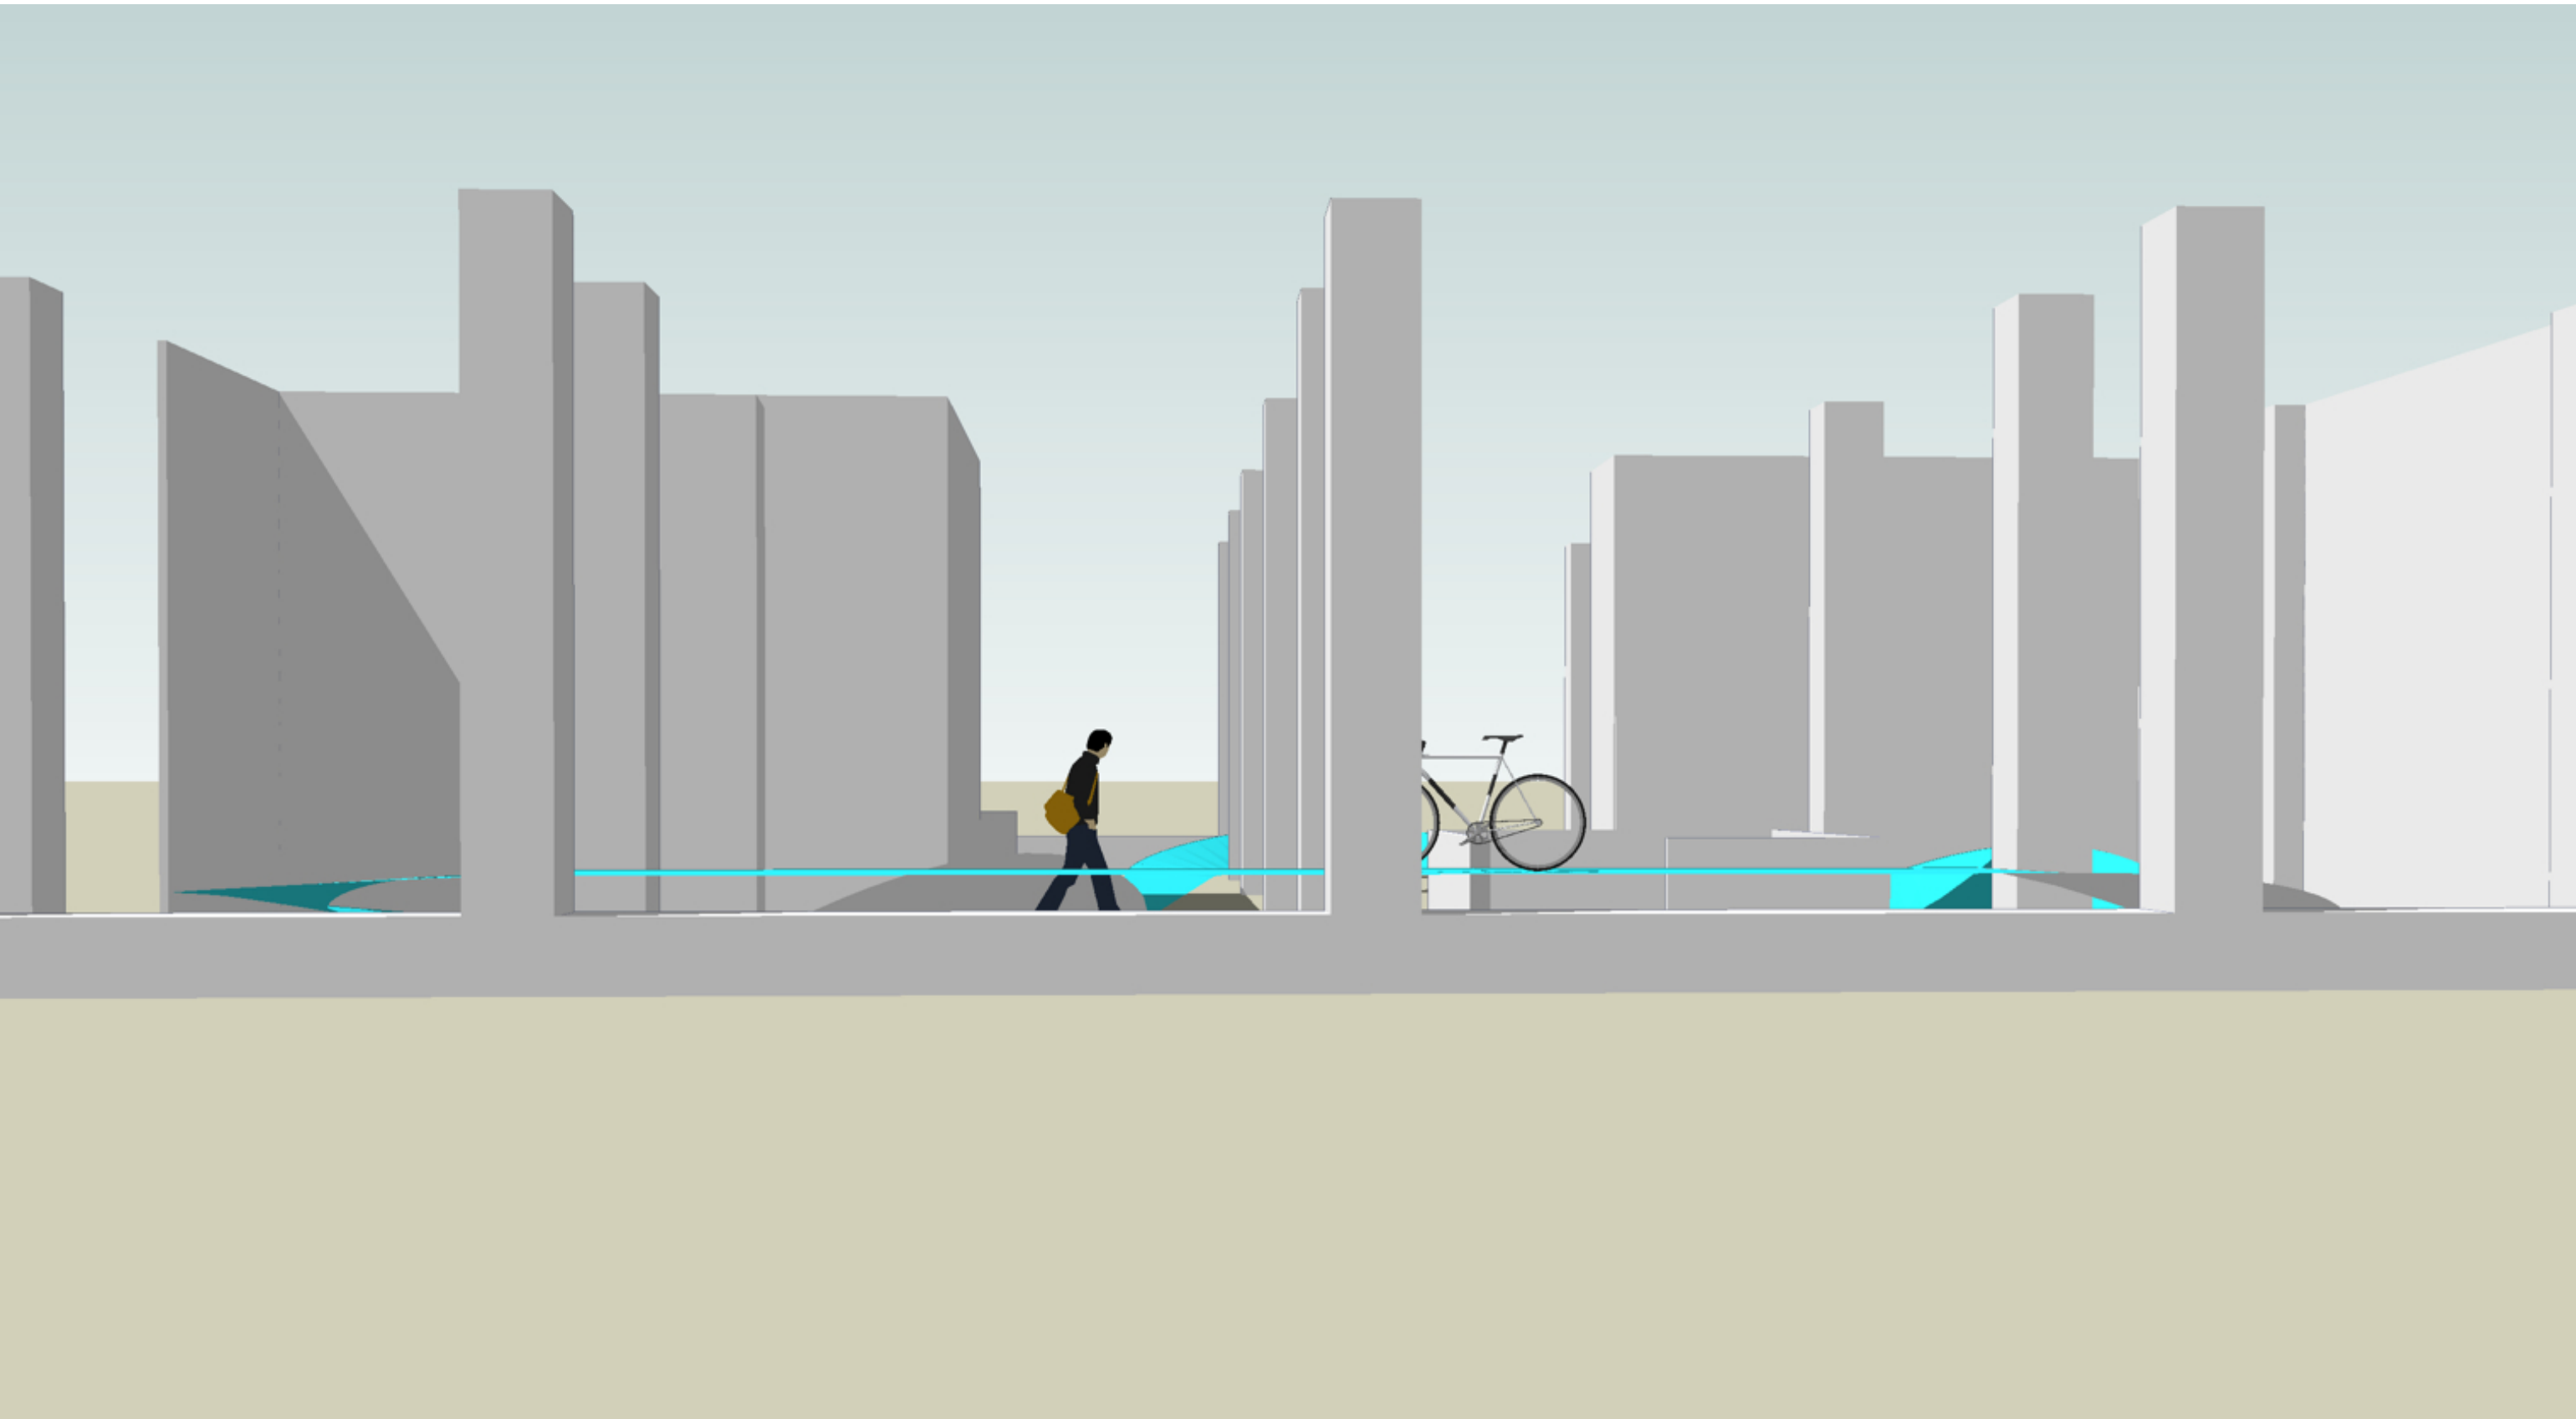

project  
1005 - FLOW

fase  
VO


date  
April 20th 2010

onderwerp  
frontview

schaal  
-



BLANKENSTRAAT 404  
1018 SK AMSTERDAM  
+31(0)20 7890359  
WWW.DUSARCHITECTS.COM

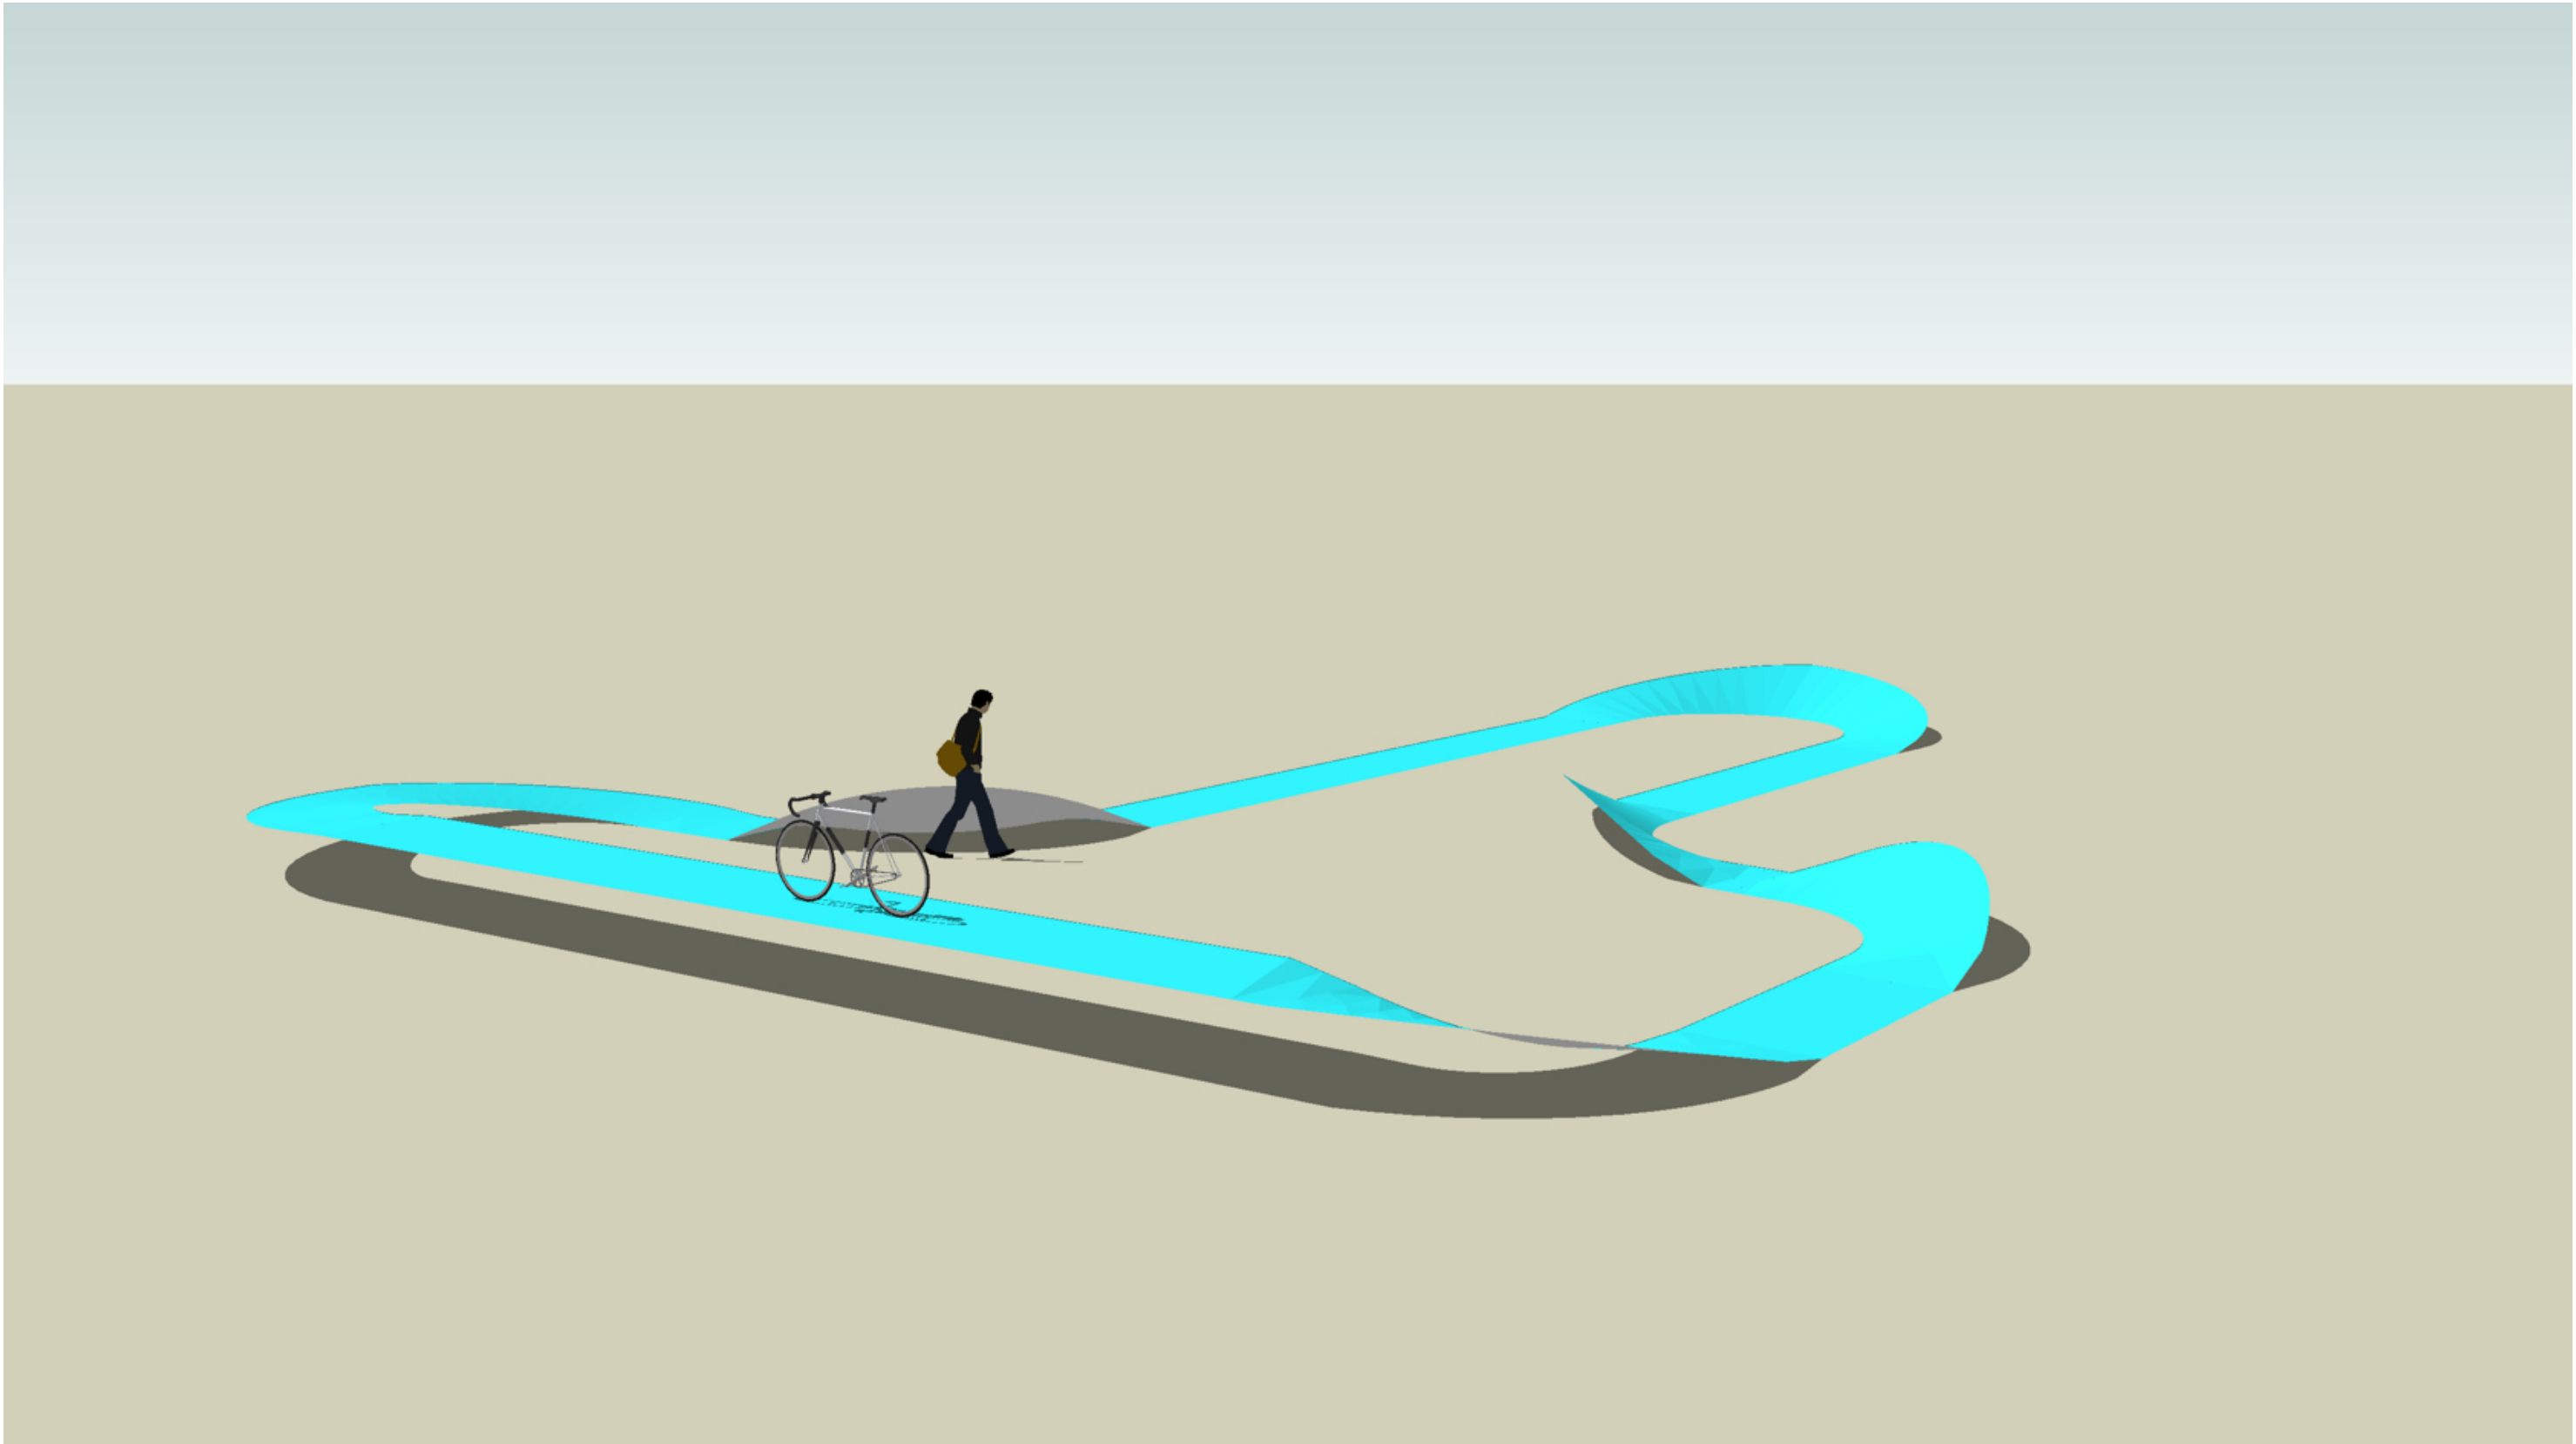

project  
1005 - FLOW

fase  
VO


date  
April 20th 2010

onderwerp  
track

schaal  
-



BLANKENSTRAAT 404  
1018 SK AMSTERDAM  
+31(0)20 7890359  
WWW.DUSARCHITECTS.COM

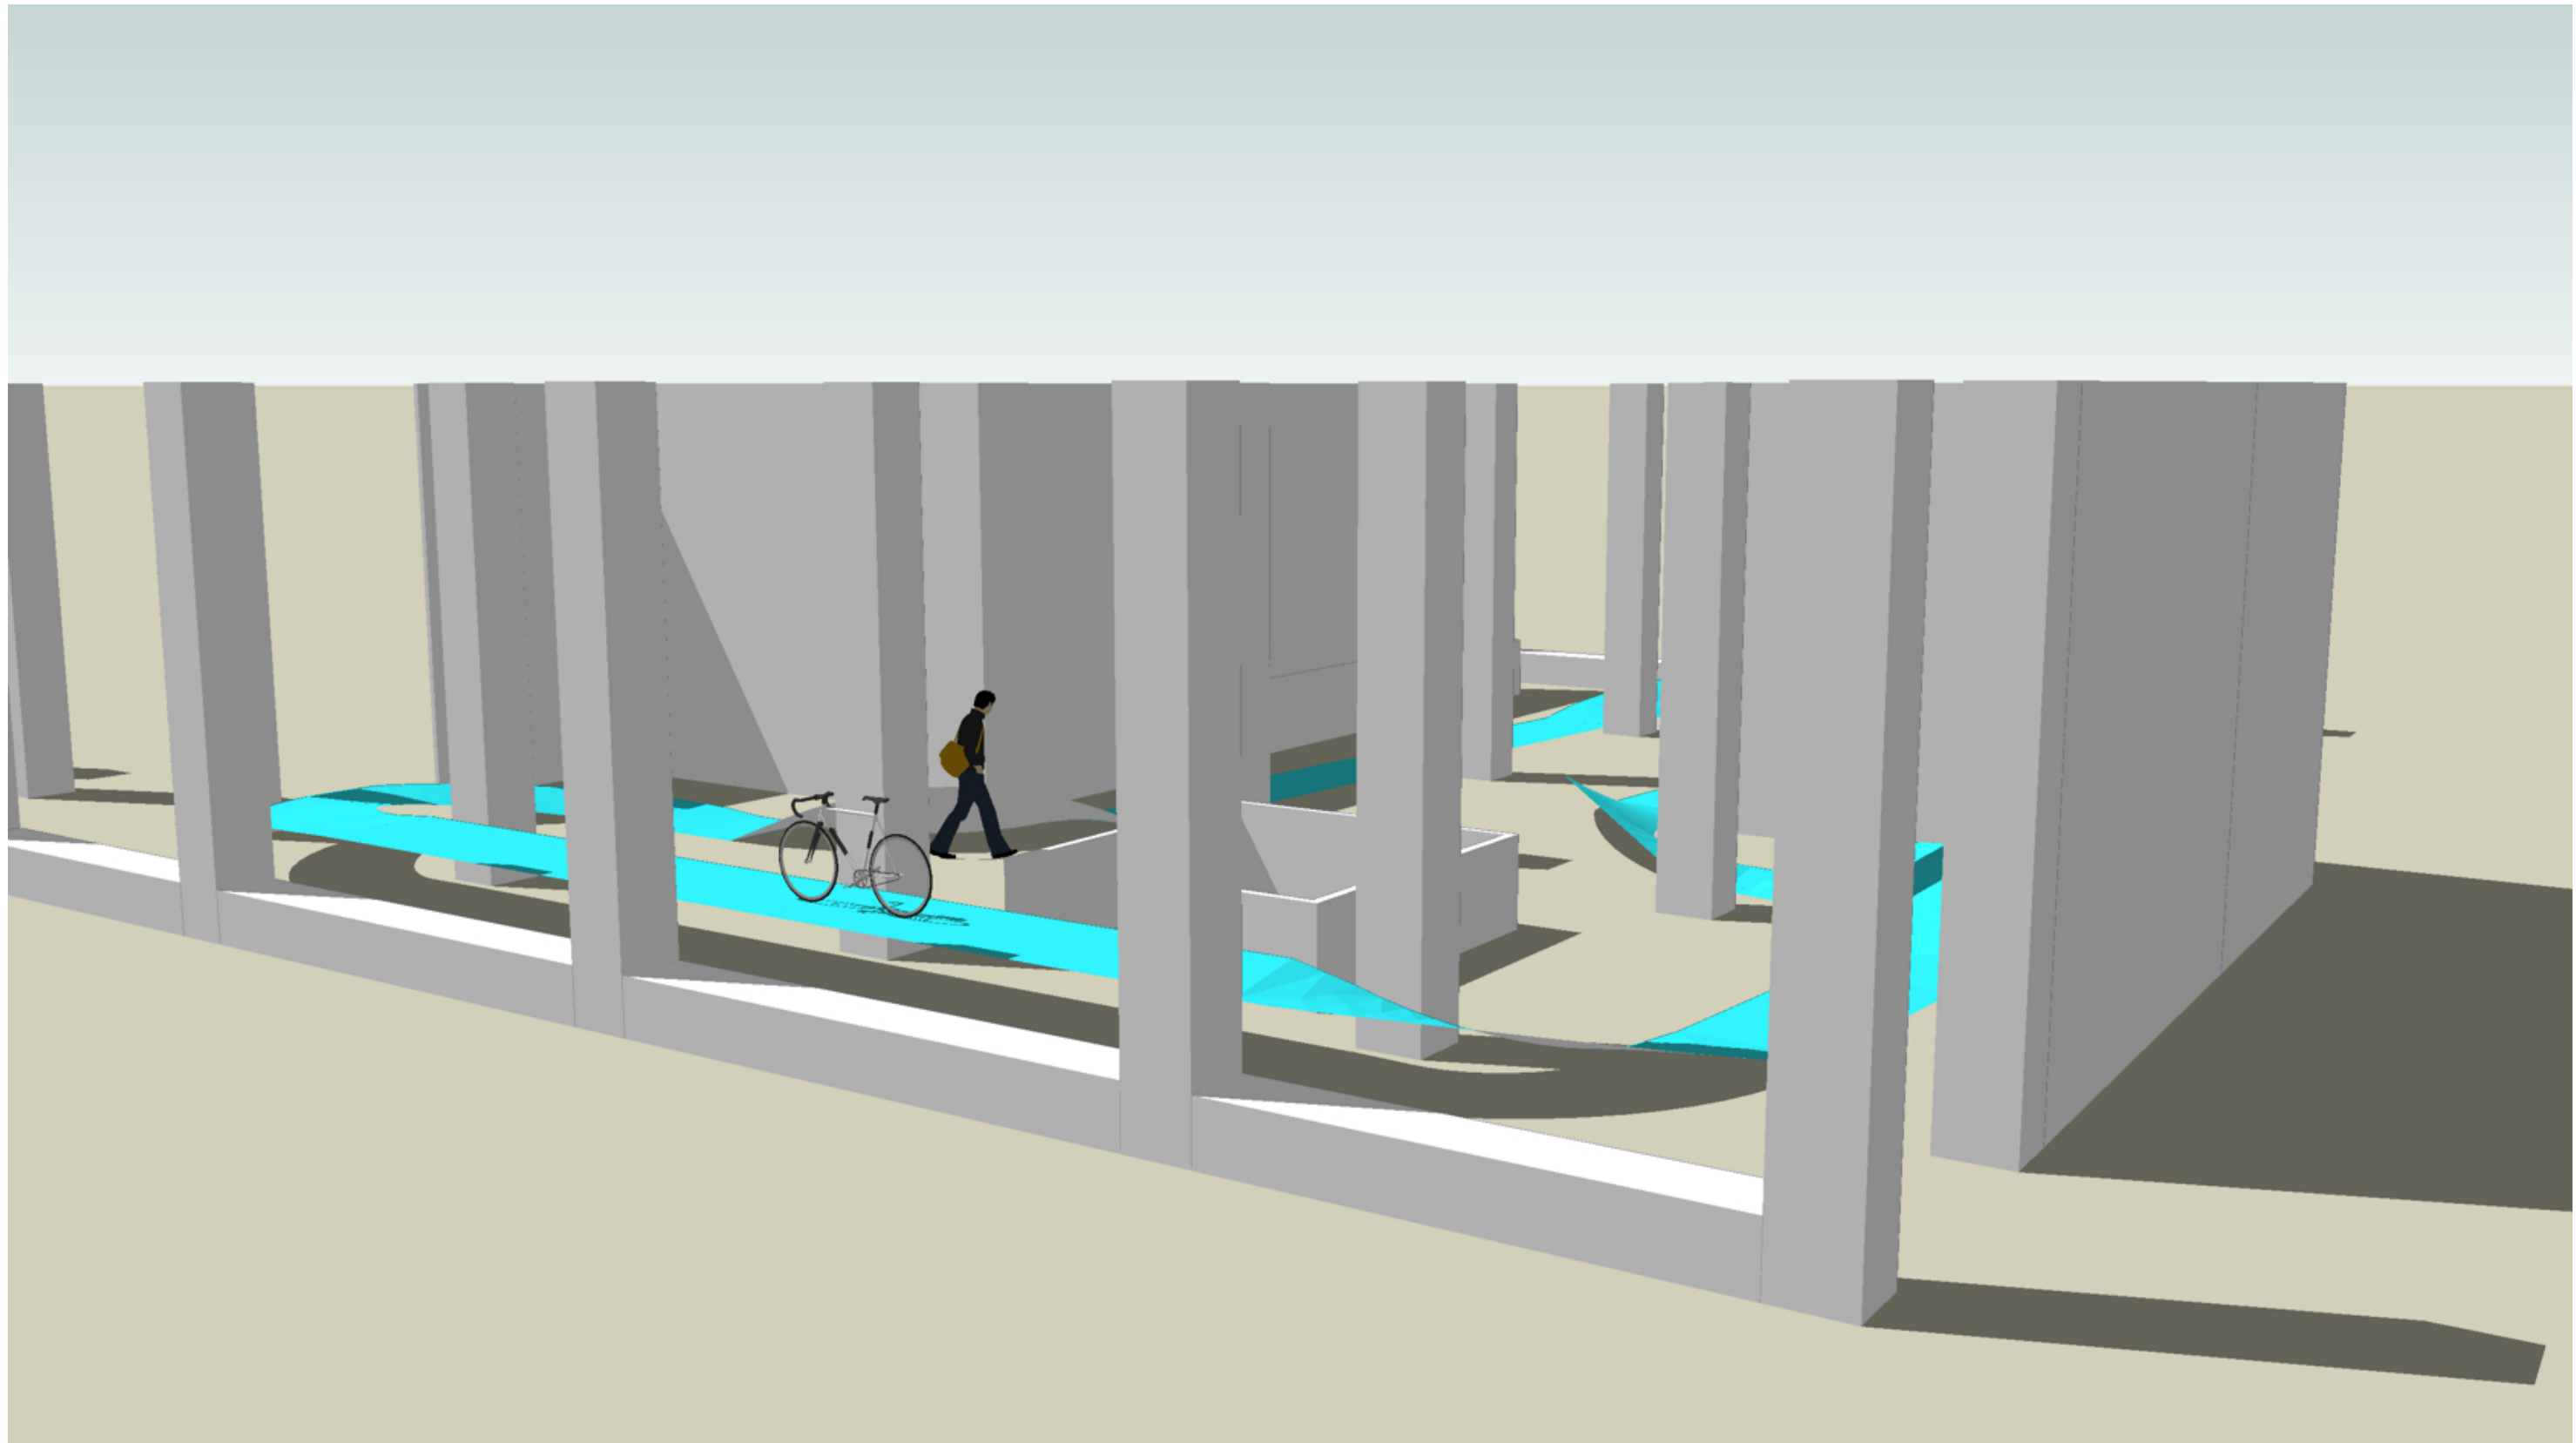

project  
1005 - FLOW

fase  
VO


date  
April 20th 2010

onderwerp  
track

schaal  
-



BLANKENSTRAAT 404  
1018 SK AMSTERDAM  
+31(0)20 7890359  
WWW.DUSARCHITECTS.COM

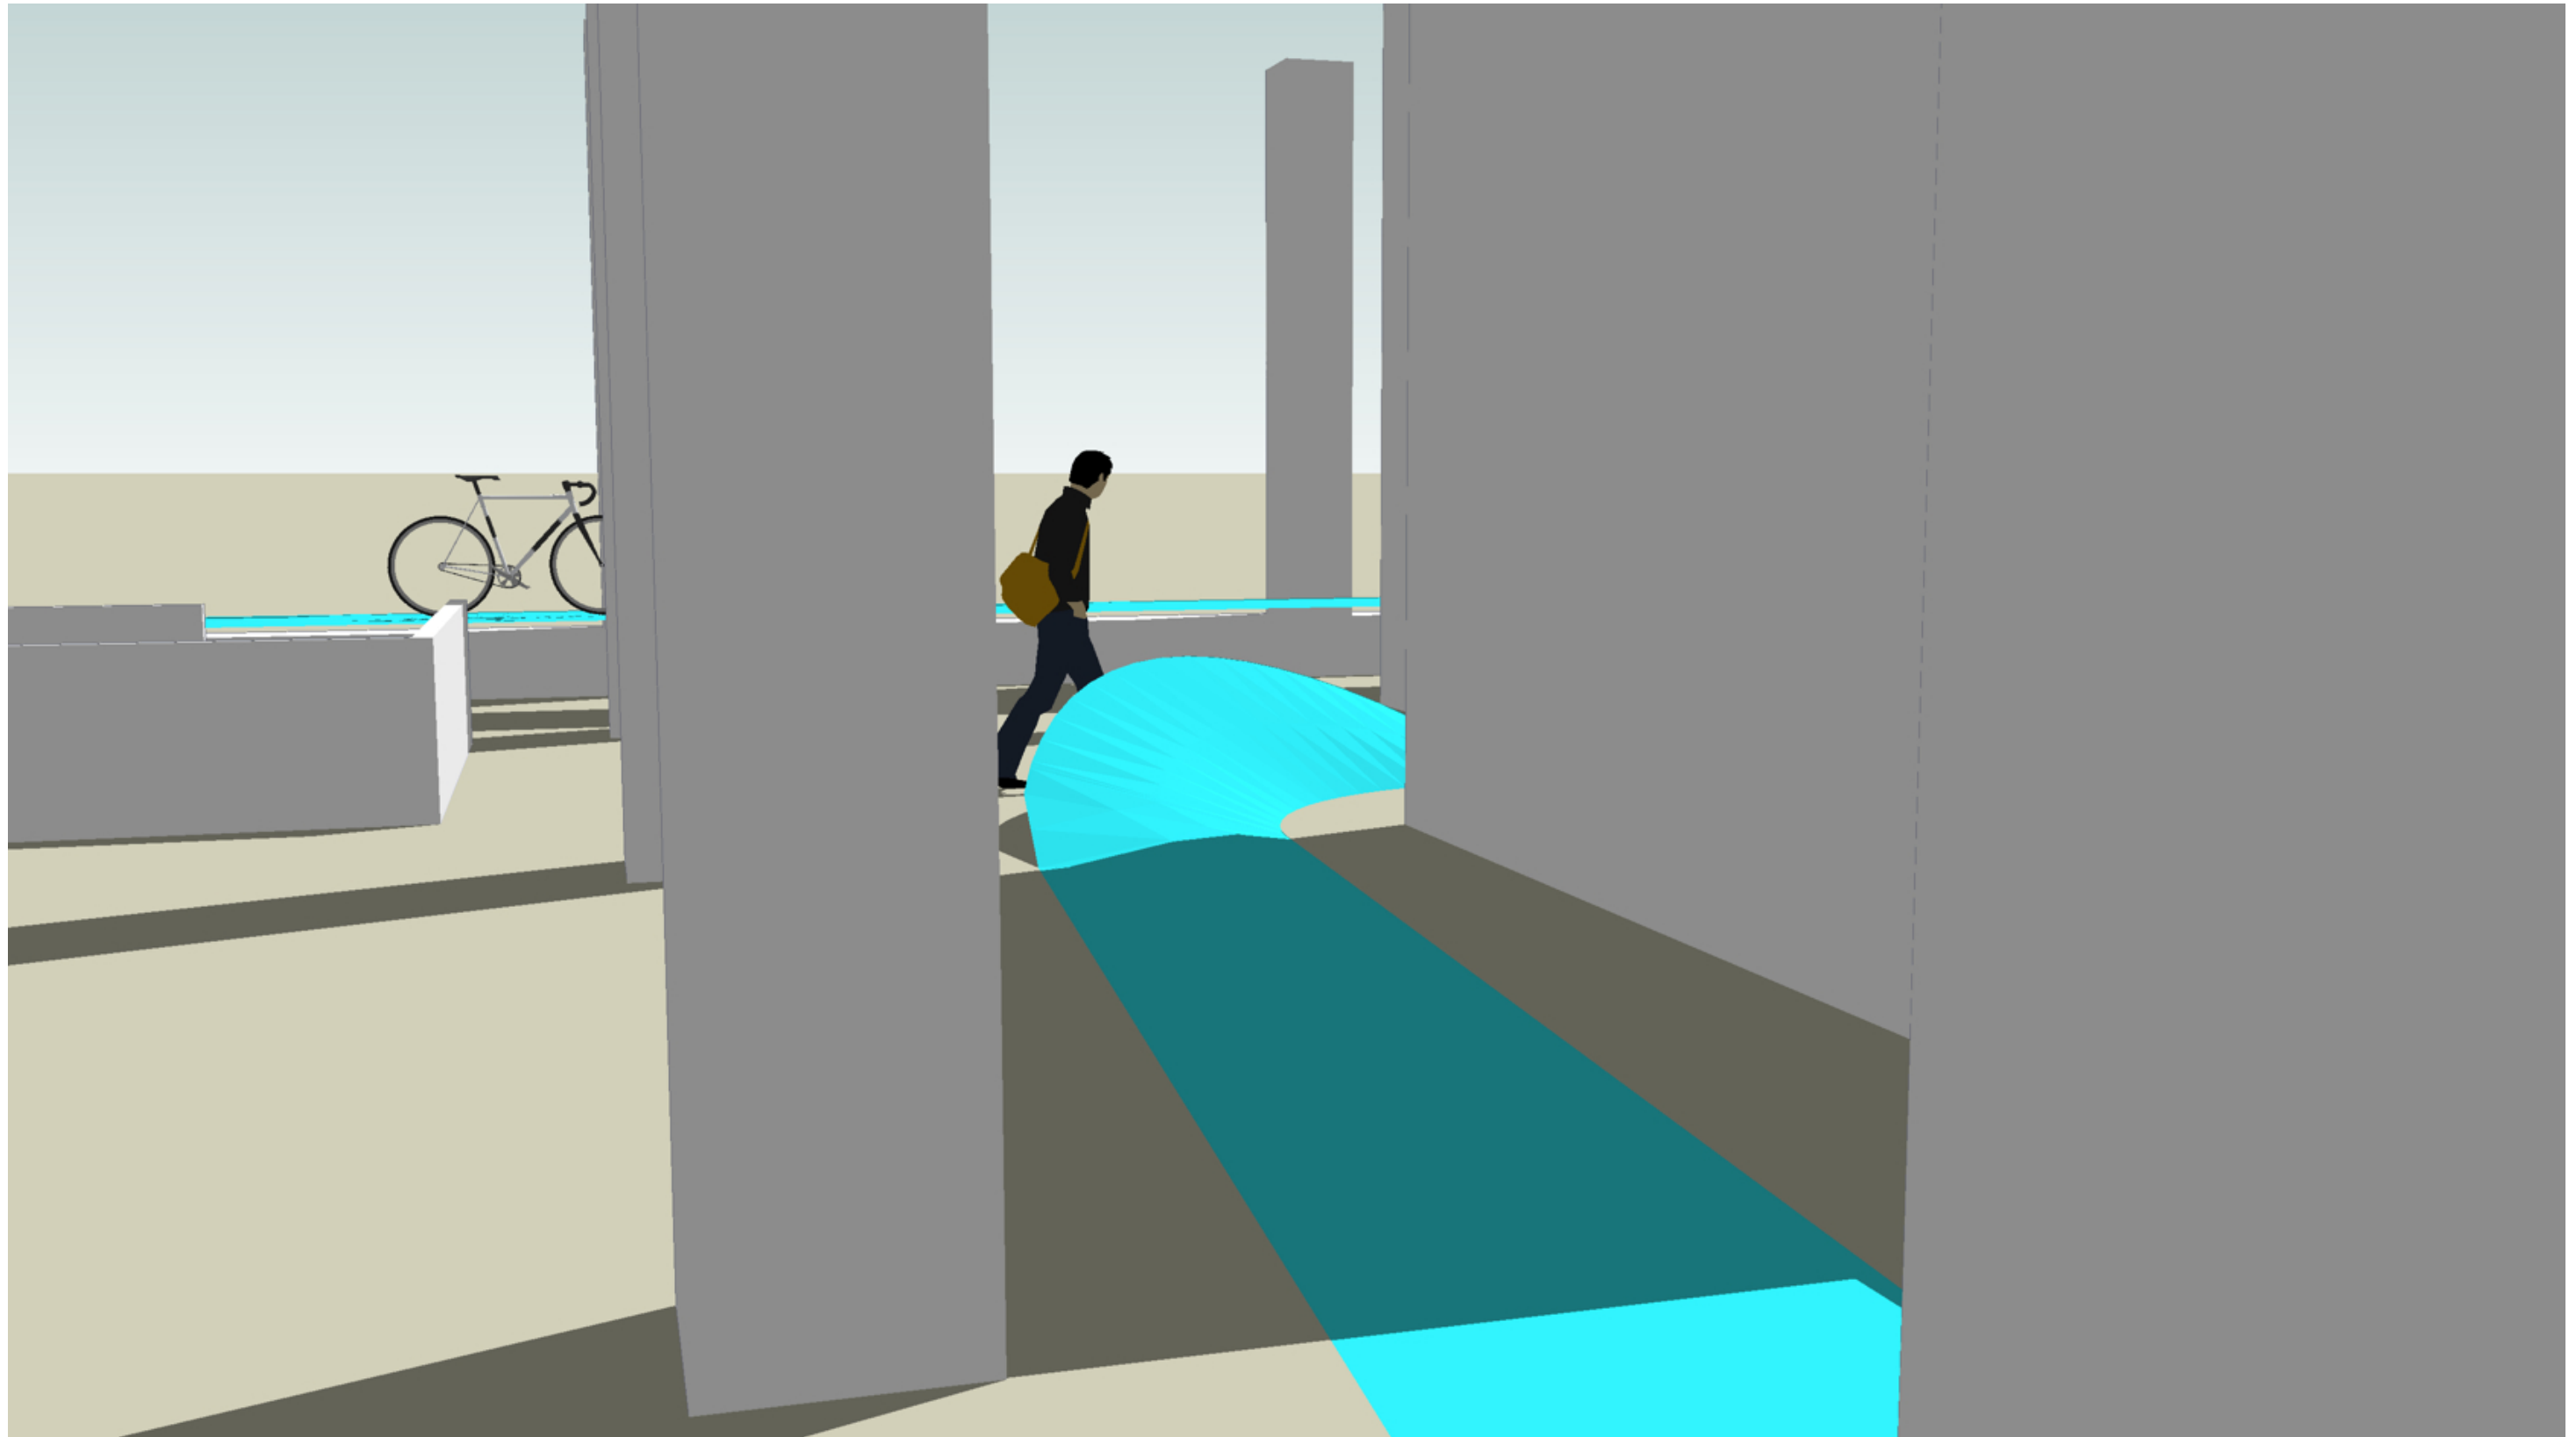

project  
1005 - FLOW

fase  
VO


date  
April 20th 2010

onderwerp  
eyelevel 01

schaal  
-



BLANKENSTRAAT 404  
1018 SK AMSTERDAM  
+31(0)20 7890359  
WWW.DUSARCHITECTS.COM

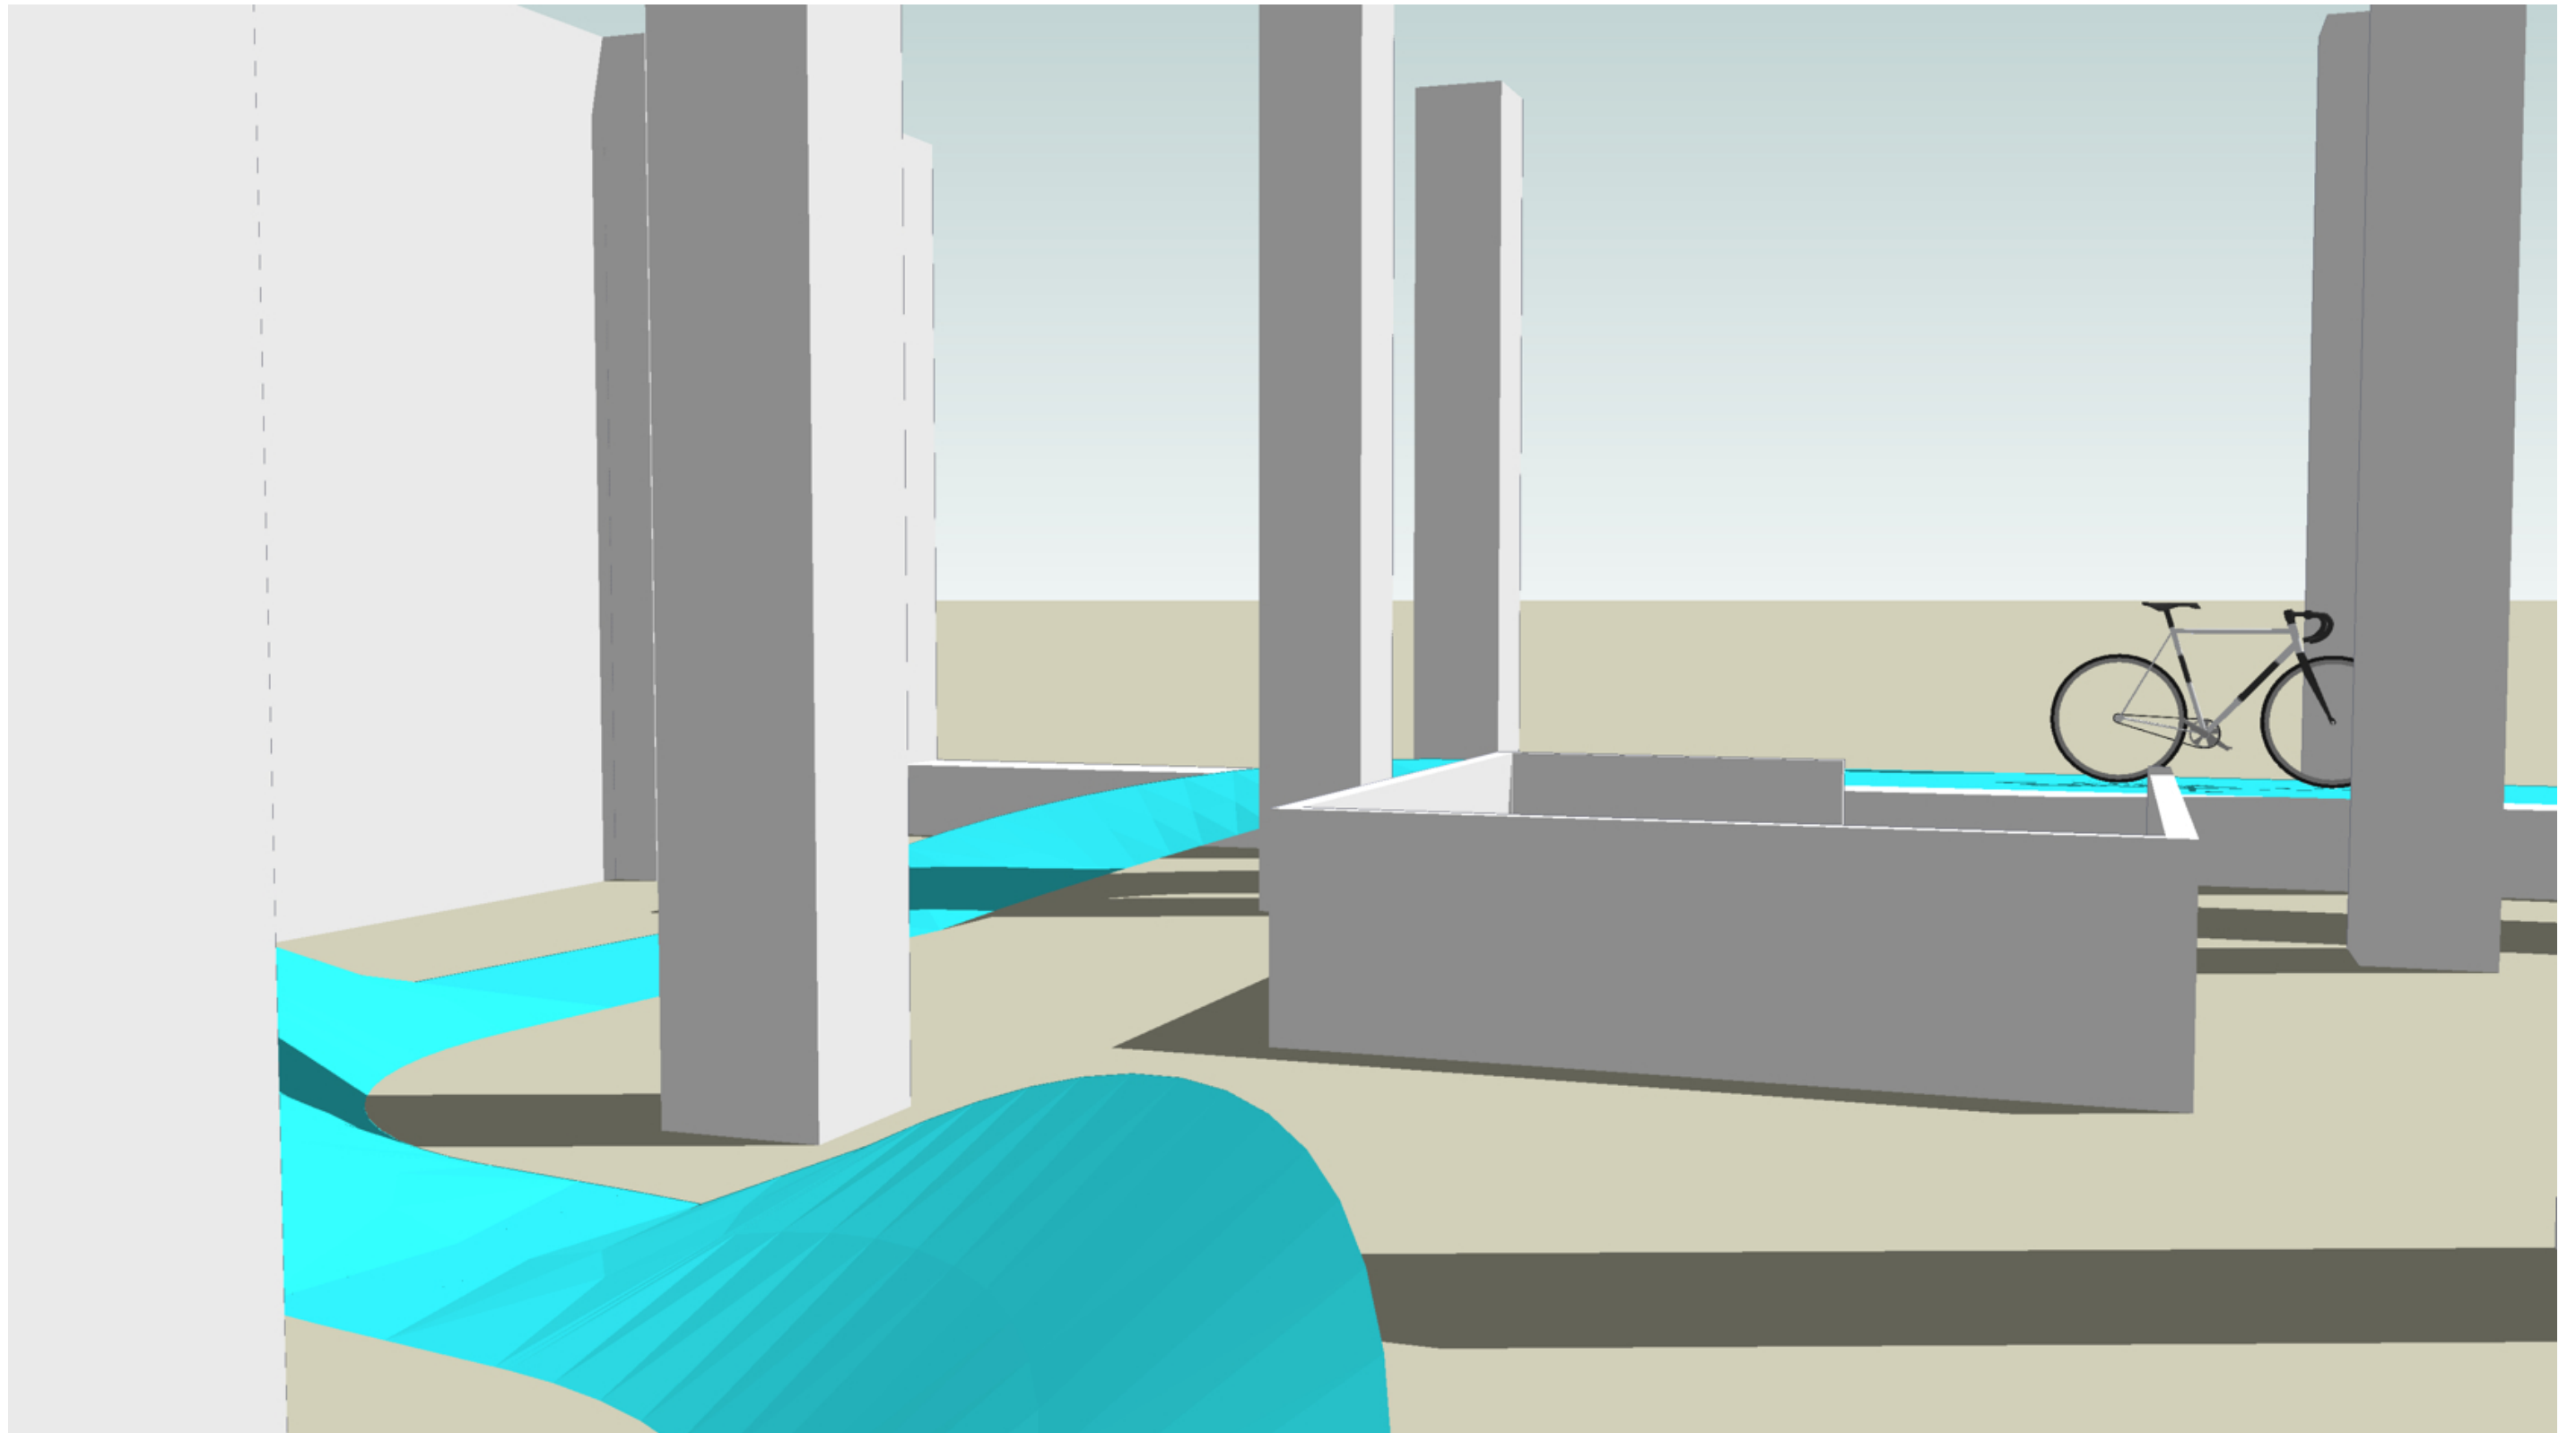

project  
1005 - FLOW

fase  
VO


date  
April 20th 2010

onderwerp  
eyelevel 02

schaal  
-



BLANKENSTRAAT 404  
1018 SK AMSTERDAM  
+31(0)20 7890359  
WWW.DUSARCHITECTS.COM

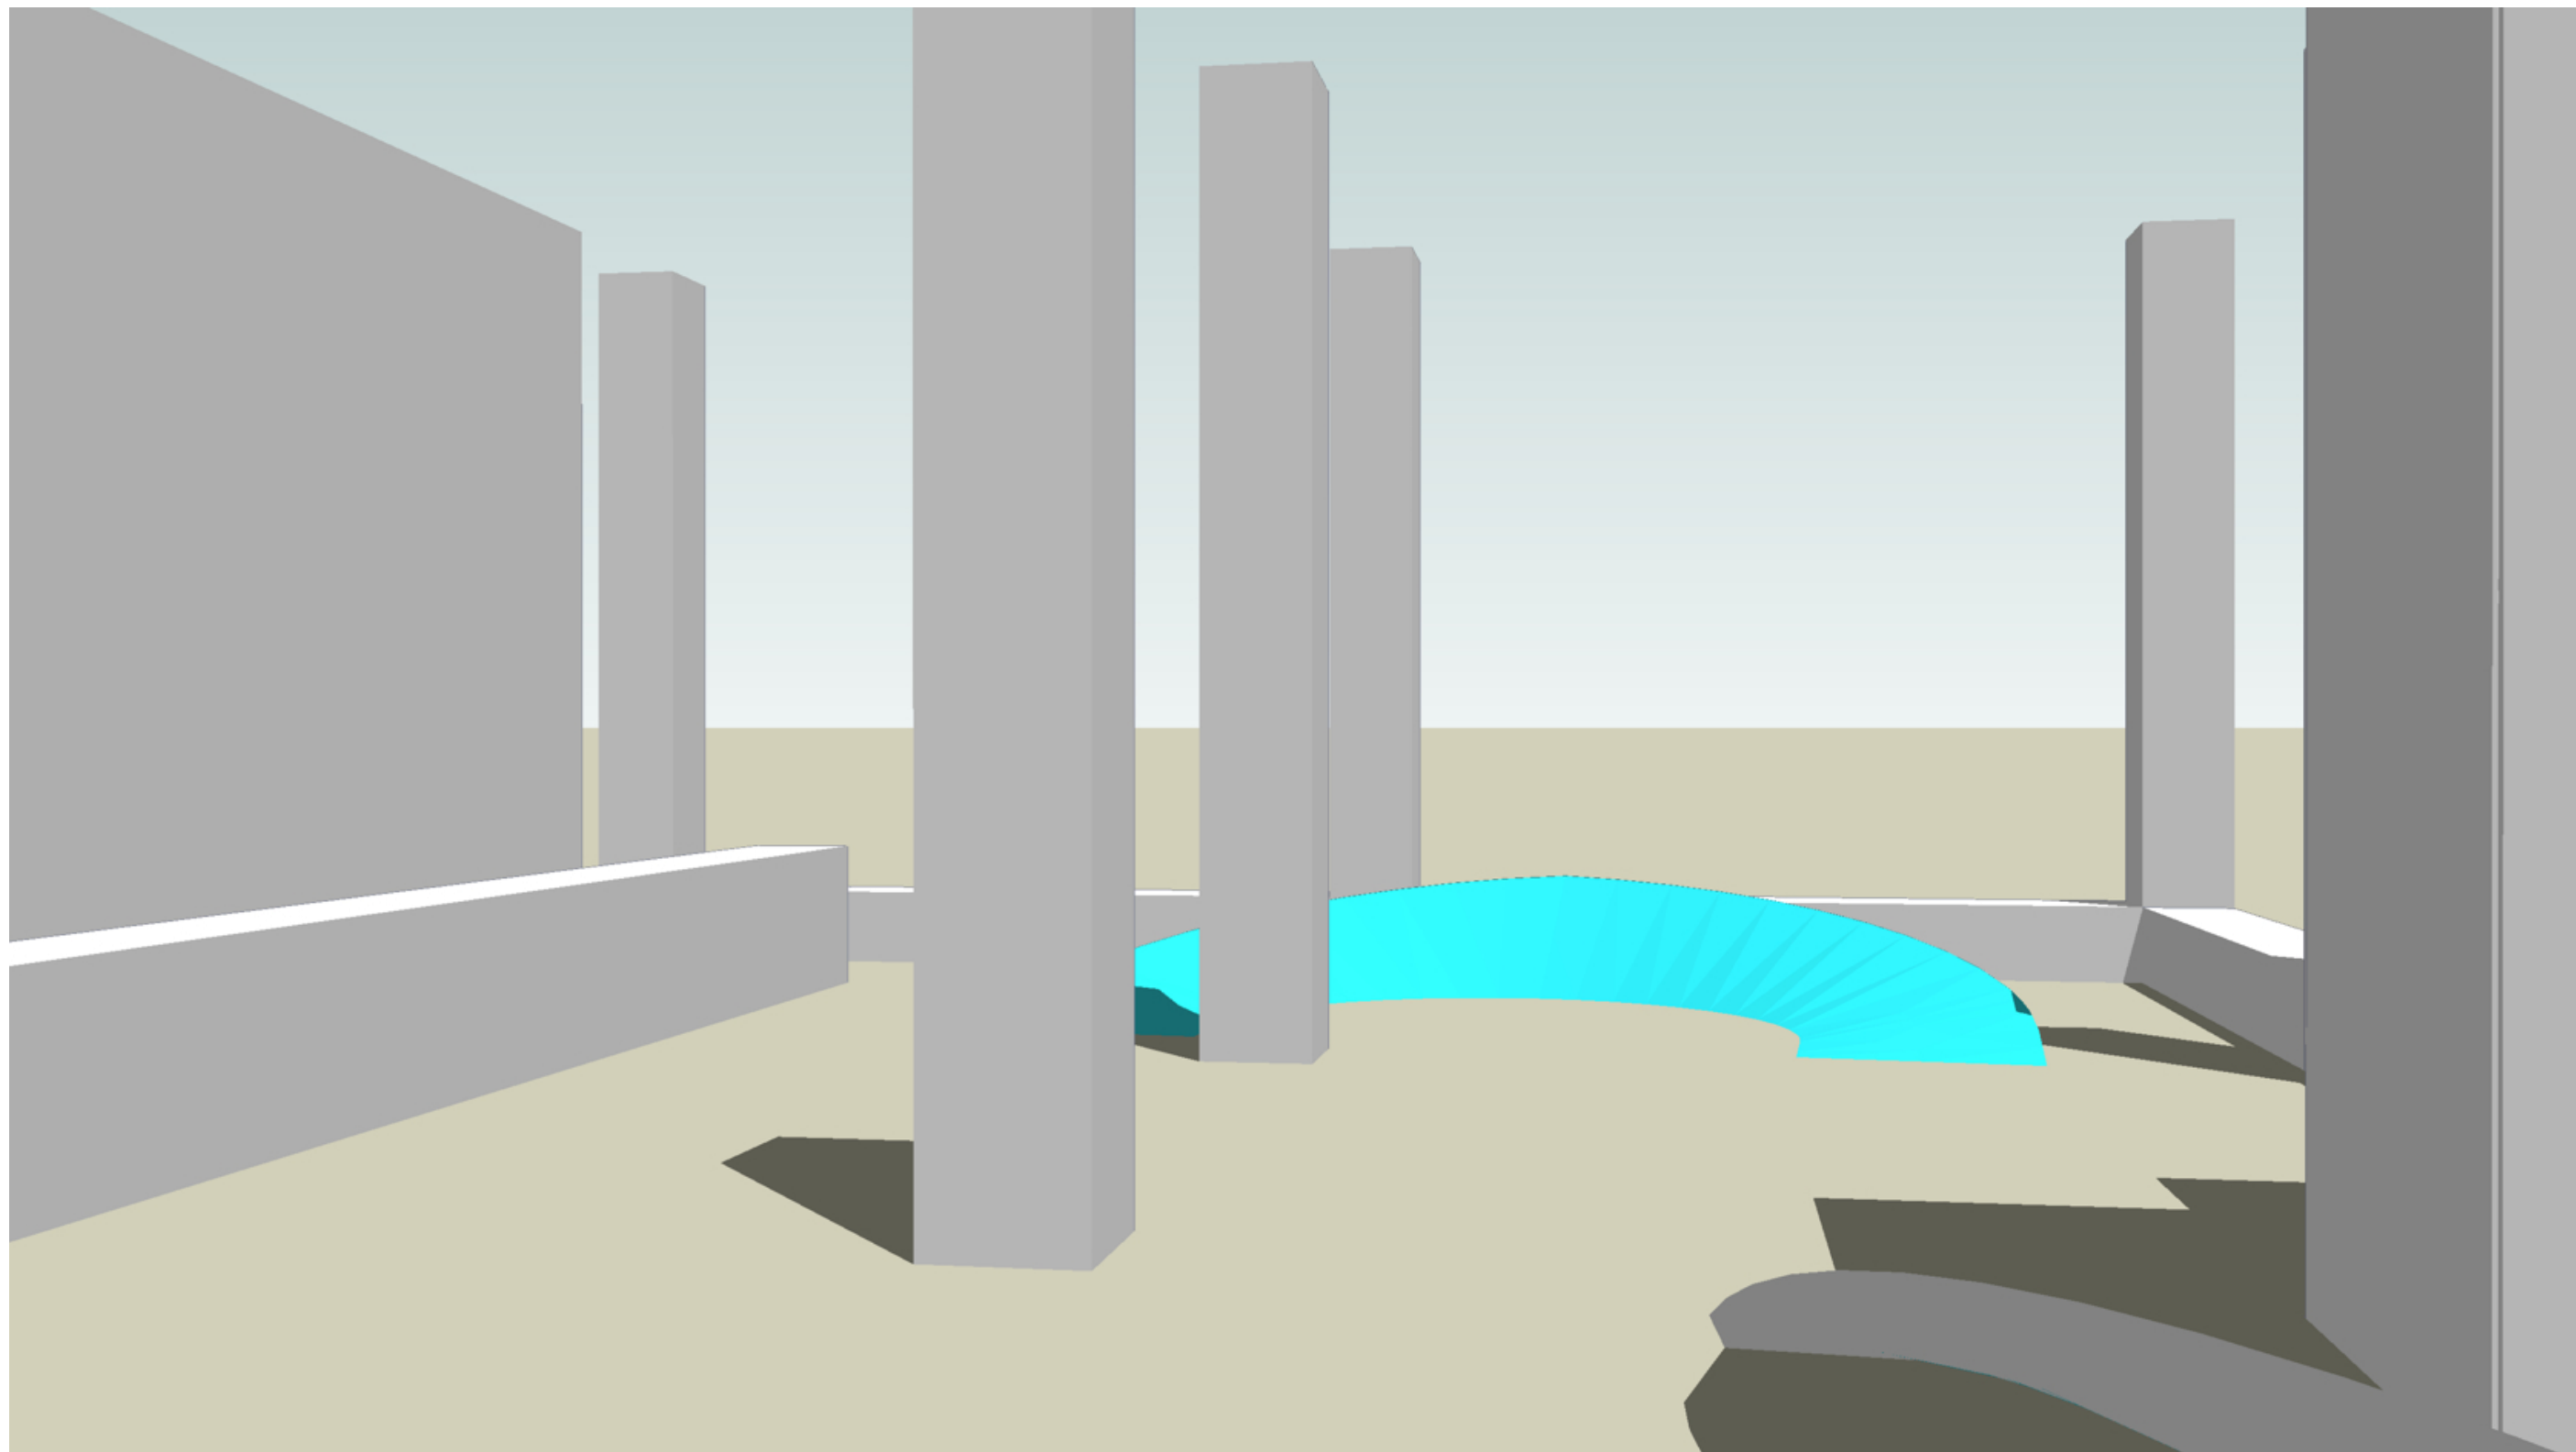

project  
1005 - FLOW

fase  
VO


date  
April 20th 2010

onderwerp  
eyelevel 03

schaal  
-



BLANKENSTRAAT 404  
1018 SK AMSTERDAM  
+31(0)20 7890359  
WWW.DUSARCHITECTS.COM

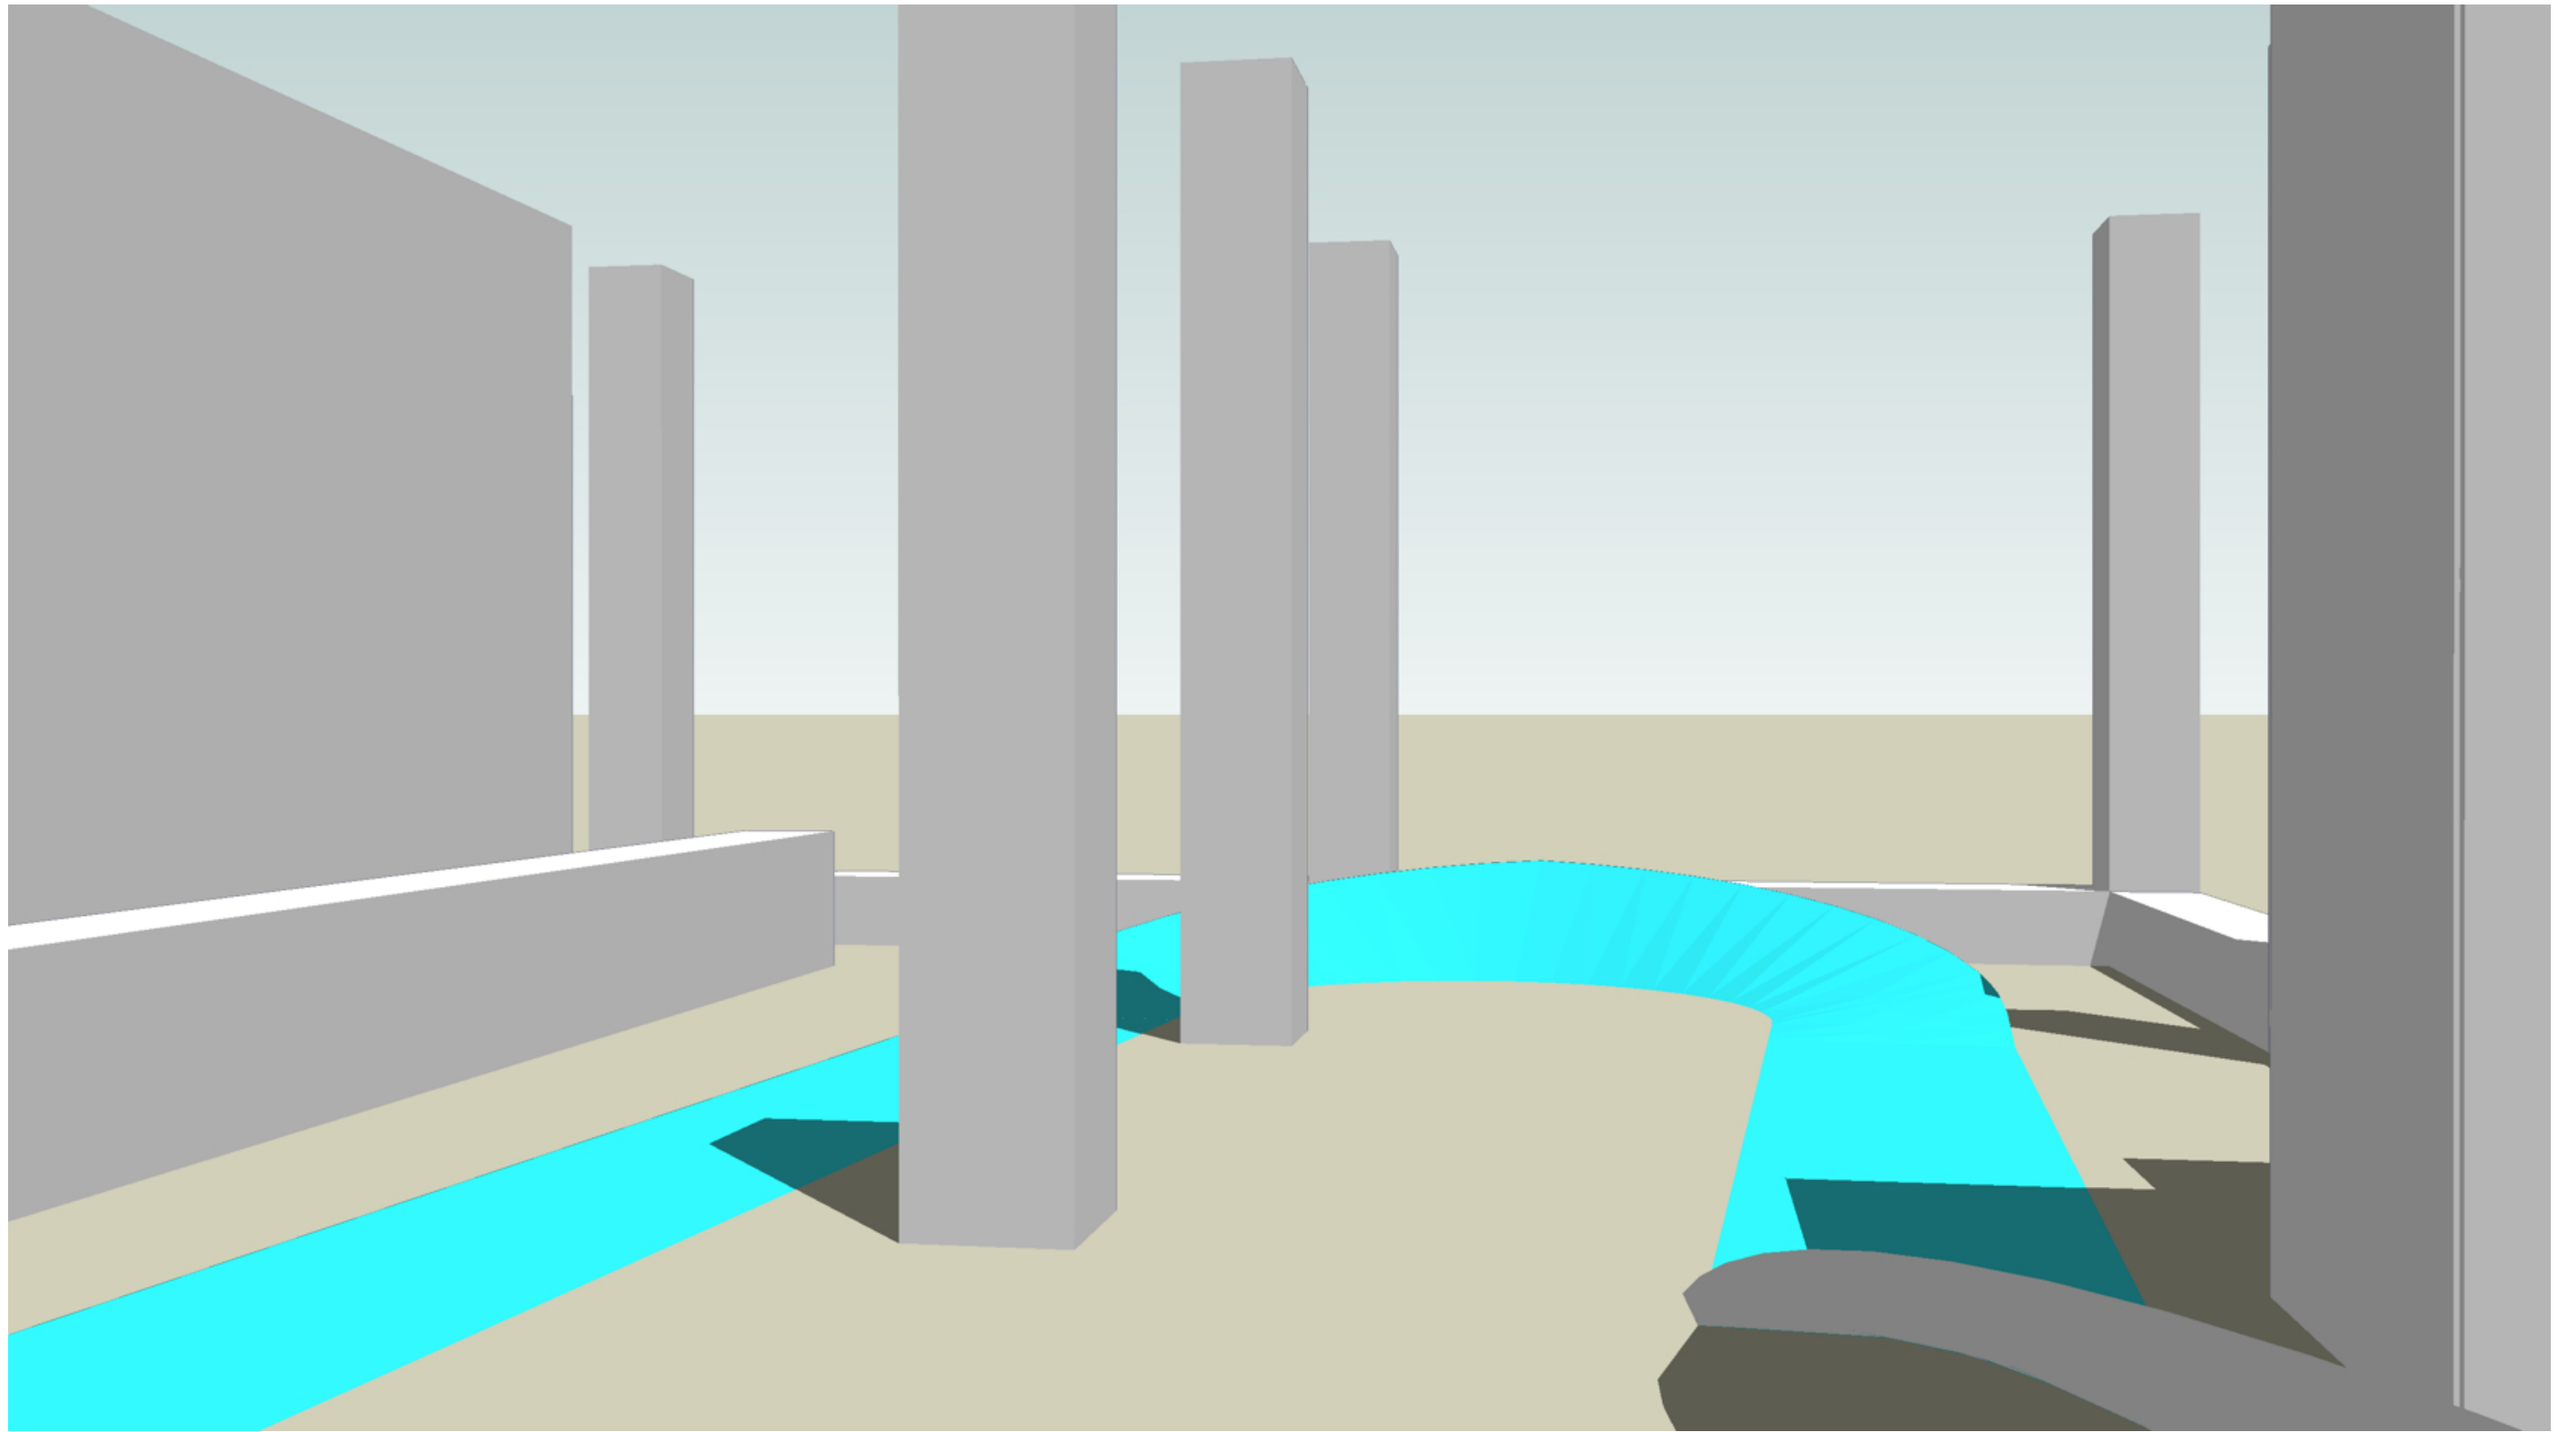

project  
1005 - FLOW

fase  
VO

date  
April 20th 2010

onderwerp  
eyelevel 03a

schaal  
-



BLANKENSTRAAT 404  
1018 SK AMSTERDAM  
+31(0)20 7890359  
WWW.DUSARCHITECTS.COM