


24  
22  
20  
18  
16  
14  
12  
10  
8  
6  
4  
2  
0  
0  
1  
2  
3  
4  
5  
6  
7  
8  
9  
10  
11  
12

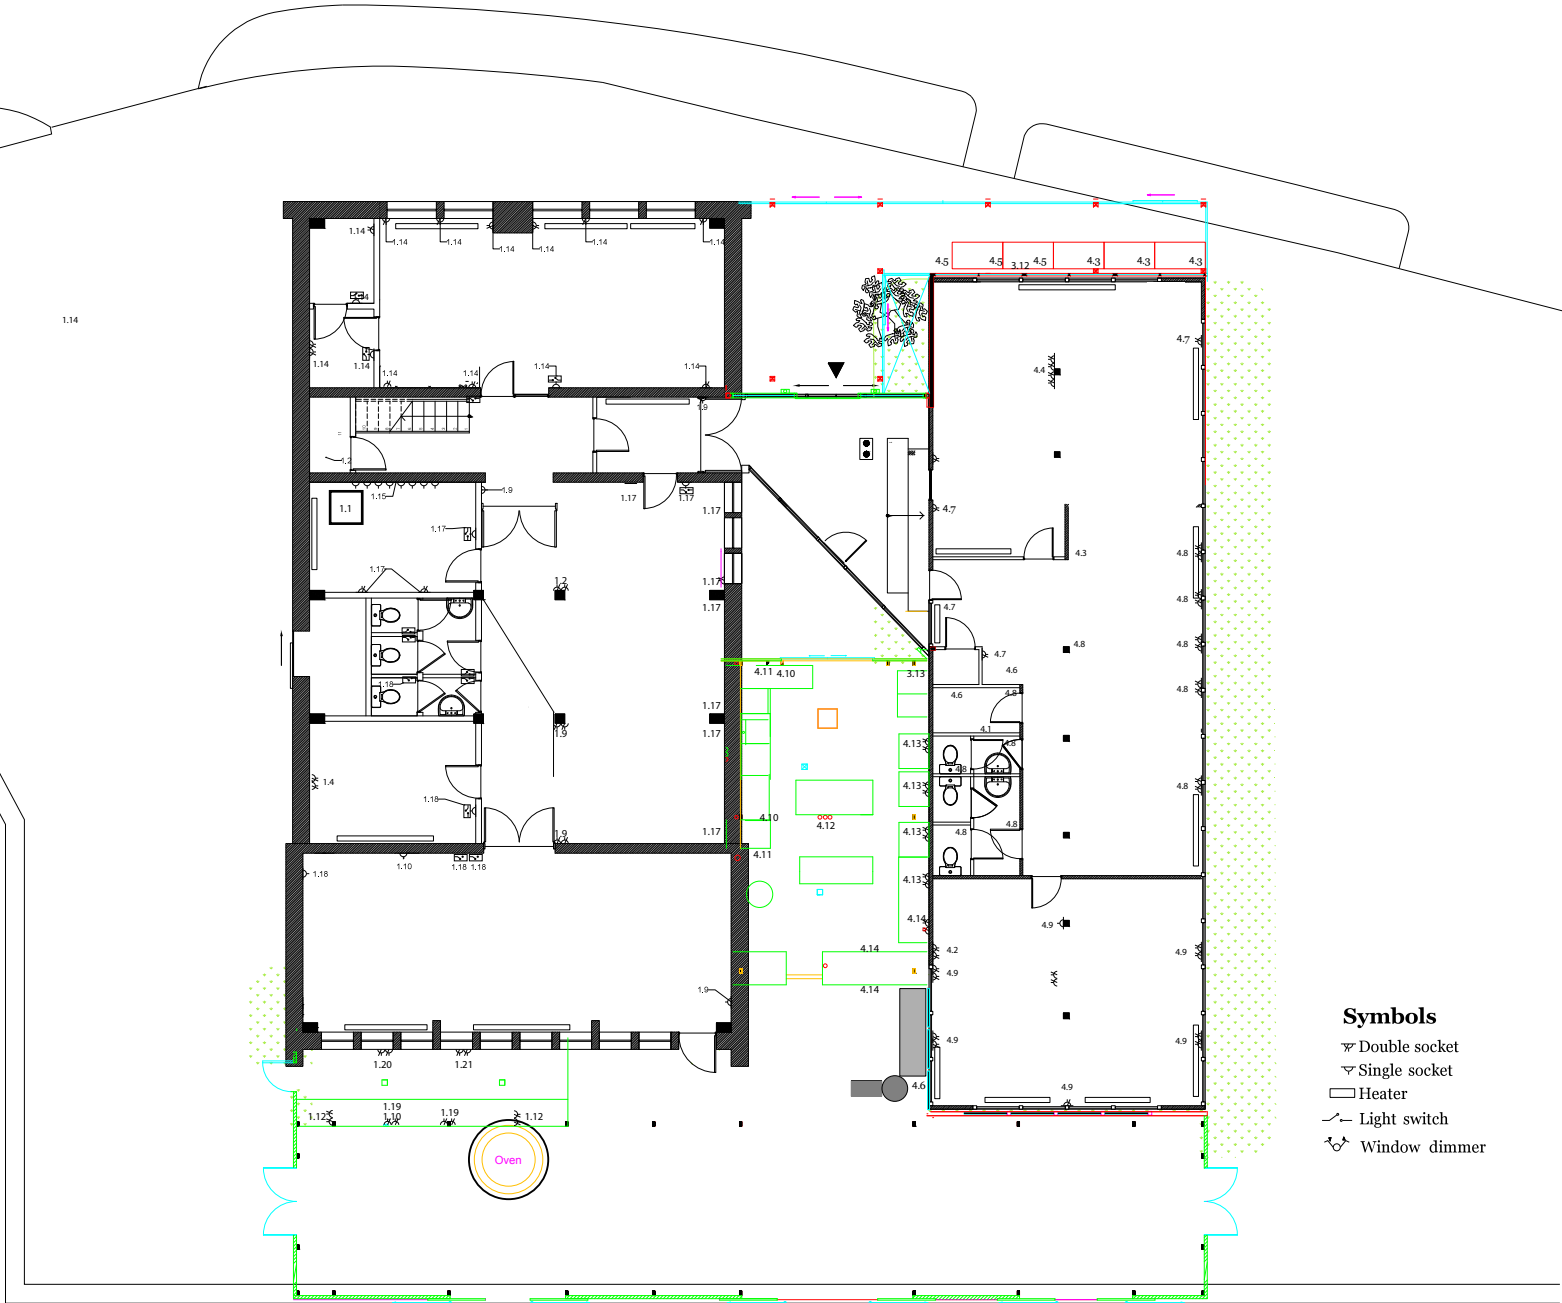

# Mediamatic

Dijkgracht, 6  
1019 BS Amsterdam

page nr. **01**

## Sockets plan of Main Building and Portacabin


Scale  
1:200

Drawn by  
Ni Nan edited by Saro

Date  
22-03-2017

### Symbols

- ⌘ Double socket
- ⌘ Single socket
- ▭ Heater
- ⌘ Light switch
- ⌘ Window dimmer

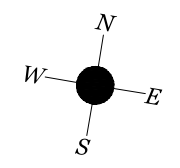

waterside